

21

11

98

8.5"

11"

17"

UNLESS OTHERWISE SPECIFIED USE THE FOLLOWING:

APPLIED PRACTICES	SURFACES	TERMINATIONS	WIRING	TESTING
✓	✓	✓	✓	✓

GENERAL ELECTRIC  
 FILE: ELEM DIAG  
 REACTOR RECIRCULATION SYSTEM  
 PART MADE FOR

828E446AA  
 13 12

21



11

98

8.5"

11"

17"

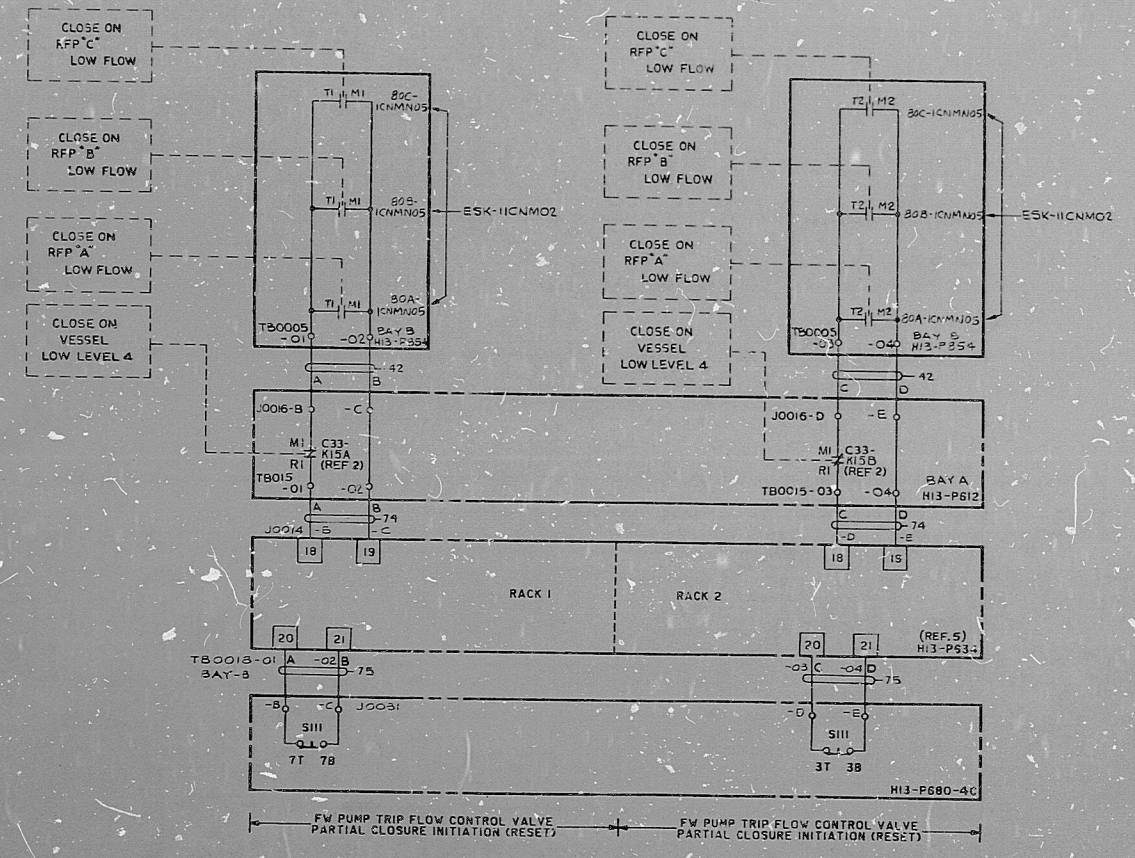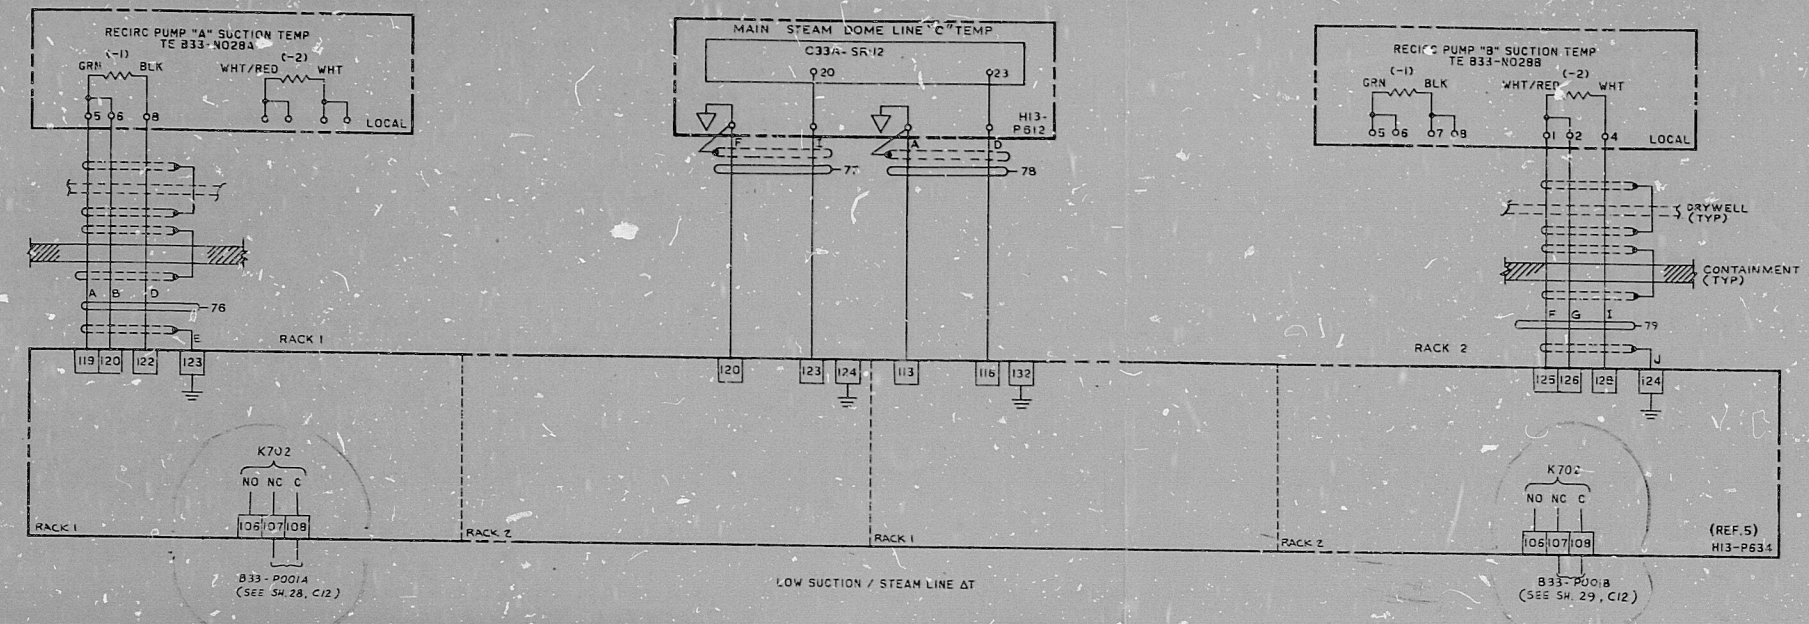

LINE CODE	WIRE NO	HI3-P814 TERMINATION			
		(+)	(-)	(+)	(-)
34	1 2 3	B33-R601-T521-1 (+)	B33-R601-T521-1 (-)		
	4 5 6		-2 (-)		-2 (-)
	7 8 9		-3 (+)		-3 (-)
	10 11 12		-4 (-)		-4 (-)
	13 14 15		-5 (+)		-5 (-)
	16 17 18	B33-R601-T521-6 (+)	B33-R601-T521-6 (-)		
35	1 2 3	B33-R601-T522-7 (+)	B33-R601-T522-7 (-)		
	4 5 6		-8 (+)		-8 (-)
	7 8 9		-9 (+)		-9 (-)
	10 11 12		-10 (+)		-10 (-)
	13 14 15		-11 (+)		-11 (-)
	16 17 18	B33-R601-T522-12 (+)	B33-R601-T522-12 (-)		
36	1 2 3	B33-R601-T523-13 (+)	B33-R601-T523-13 (-)		
	4 5 6		-14 (+)		-14 (-)
	7 8 9		-15 (+)		-15 (-)
	10 11 12		-16 (+)		-16 (-)
	13 14 15		-17 (+)		-17 (-)
	16 17 18	B33-R601-T523-18 (+)	B33-R601-T523-18 (-)		
37	1 2 3	B33-R601-T524-19 (+)	B33-R601-T524-19 (-)		
	4 5 6		-20 (+)		-20 (-)
	7 8 9		-21 (+)		-21 (-)
	10 11 12		-22 (+)		-22 (-)
	13 14 15		-23 (+)		-23 (-)
	16 17 18	B33-R601-T524-24 (+)	B33-R601-T524-24 (-)		

TI  
 APERTURE  
 CARD

CABLE NO.	LINE CODES
1833A0164	42
1833A0151	74
1833A0225	75

LINE CODES: 34-37,  
 42, 74-79

NO.	DESCRIPTION	DATE	BY
12	NJ56629	9/11/62	NJ10000
14	NJ58954	9/11/62	NJ10000
15	NJ60400	9/11/62	NJ10000

828E446AA  
 13 12  
 SAR JOSE  
 CT  
 ETS

8412200082

PDR RIDS

