



MASTER SPECIALTIES
 DRYWELL PRESS TEST
 TYPE 2100 SWITCH
 MAINTAINED CONTACT

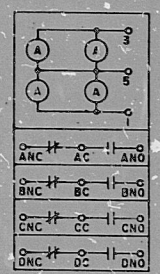


SWITCH DESIG	CONT	SH NO.	SWITCH DESIG	CONT	SH NO.
717A	ANO	14	S117B	ANO	15
	BNO	---		BNC	---
	BNO	8		BNC	---
	CNO	SP		CNC	SP
	DNO	SP		DNC	SP

MASTER SPECIALTIES
 PUMP MOTOR RUN
 FAN MOTOR RUN
 TYPE 2100 SWITCH
 MOMENTARY CONTACT

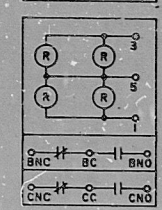


SWITCH DESIG	CONT	SH NO.	SWITCH DESIG	CONT	SH NO.
S118A	BNO	14	S118B	BNO	15
	BNC	---		BNC	---
	CNC	SP		CNC	SP
S218A	BNO	14	S218B	BNO	15
	BNC	SP		BNC	SP
	CNC	SP		CNC	SP

MASTER SPECIALTIES
 READY
 TYPE 2100 SWITCH
 MOMENTARY CONTACT

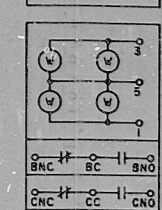


SWITCH DESIG	CONT	SH NO.	SWITCH DESIG	CONT	SH NO.
S119A	BNO	14	S119B	BNO	15
	BNC	---		BNC	---
	CNC	SP		CNC	SP
S219A	BNO	14	S219B	BNO	15
	BNC	---		BNC	---
	CNC	SP		CNC	SP

MASTER SPECIALTIES
 LEAD
 TYPE 2100 SWITCH
 MOMENTARY CONTACT

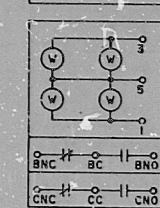


SWITCH DESIG	CONT	SH NO.	SWITCH DESIG	CONT	SH NO.
S120A	BNO	---	S120B	BNO	---
	BNC	14		BNC	15
	CNC	SP		CNC	SP
S220A	BNO	14	S220B	BNO	15
	BNC	---		BNC	---
	CNC	SP		CNC	SP

MASTER SPECIALTIES
 PUMP MOTOR STOP
 FAN MOTOR STOP
 TYPE 2100 SWITCH
 MOMENTARY CONTACT

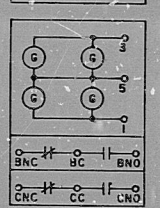


SWITCH DESIG	CONT	SH NO.	SWITCH DESIG	CONT	SH NO.
S121A	BNO	---	S121B	BNO	---
	BNC	14		BNC	15
	CNC	SP		CNC	SP
S221A	BNO	---	S221B	BNO	---
	BNC	14		BNC	15
	CNC	SP		CNC	SP

MASTER SPECIALTIES
 MAINTENANCE
 TYPE 2100 SWITCH
 MOMENTARY CONTACT


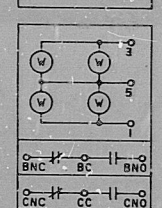


SWITCH DESIG	CONT	SH NO.	SWITCH DESIG	CONT	SH NO.
S122A	BNO	---	S122B	BNO	---
	BNC	14		BNC	15
	CNC	SP		CNC	SP
S222A	BNO	---	S222B	BNO	---
	BNC	14		BNC	15
	CNC	SP		CNC	SP

MASTER SPECIALTIES
 SHUTDOWN
 TYPE 2100 SWITCH
 MOMENTARY CONTACT

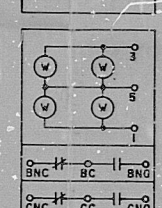


SWITCH DESIG	CONT	SH NO.	SWITCH DESIG	CONT	SH NO.
S123A	BNO	---	S123B	BNO	---
	BNC	14		BNC	15
	CNC	SP		CNC	SP

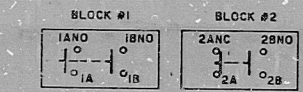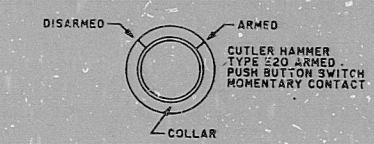

CONT	DISARMED	ARMED
	N	D
1A - IANO	0	0
1B - IBNO	0	X
2A - 2ANC	X	X
2B - 2BNC	0	X


N = PUSH BUTTON IN NORMAL POSITION
 D = PUSH BUTTON IN DEPRESSED POSITION
 0 = OPEN
 X = CLOSED

MASTER SPECIALTIES
 (ENGRAVED AS SHOWN BELOW)
 TYPE 2100 INDICATORS

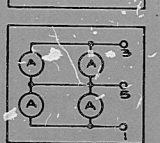


DS NO.	SH NO.	ENGRAVING	DS NO.	SH NO.	ENGRAVING
D51A	14	OVERLOAD UNDER-VOLTAGE	D51B	15	OVERLOAD UNDER-VOLTAGE
D52A	14	OVERLOAD UNDER-VOLTAGE	D52B	15	OVERLOAD UNDER-VOLTAGE

MASTER SPECIALTIES
 (ENGRAVED AS SHOWN BELOW)
 TYPE 2100 INDICATORS

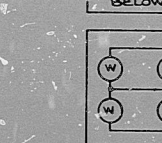

DS NO.	SH NO.	ENGRAVING	DS NO.	SH NO.	ENGRAVING
D53A	14	OPERATIONAL PRESSURE	D53B	15	OPERATIONAL PRESSURE
D57A	14	OPERATIONAL PRESSURE	D57B	15	OPERATIONAL PRESSURE

MASTER SPECIALTIES
 (ENGRAVED AS SHOWN BELOW)
 TYPE 2100 INDICATORS

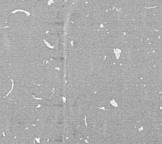

DS NO.	SH NO.	ENGRAVING	DS NO.	SH NO.	ENGRAVING
D54A	14	TANK EMPTY	D54B	15	TANK EMPTY
D55A	14	OIL HOT	D55B	15	OIL HOT
D56A	14	ACTUATOR DRAIN	D56B	15	ACTUATOR DRAIN
D58A	14	OPERATIONAL PRESSURE	D58B	15	OPERATIONAL PRESSURE
D59A	14	OPERATIONAL PRESSURE	D59B	15	OPERATIONAL PRESSURE

TI APERTURE CARD

LINE CODES: NONE THIS SHEET

REV	DATE	BY	CHKD BY
1	11-14-77
2

PDR RIDS

8412200125

