



UNLESS OTHERWISE SPECIFIED USE THE FOLLOWING:
 APPLIED PRACTICES SURVEY
 ALL WIRING IS UNLESS OTHERWISE INDICATED ON THIS SHEET.

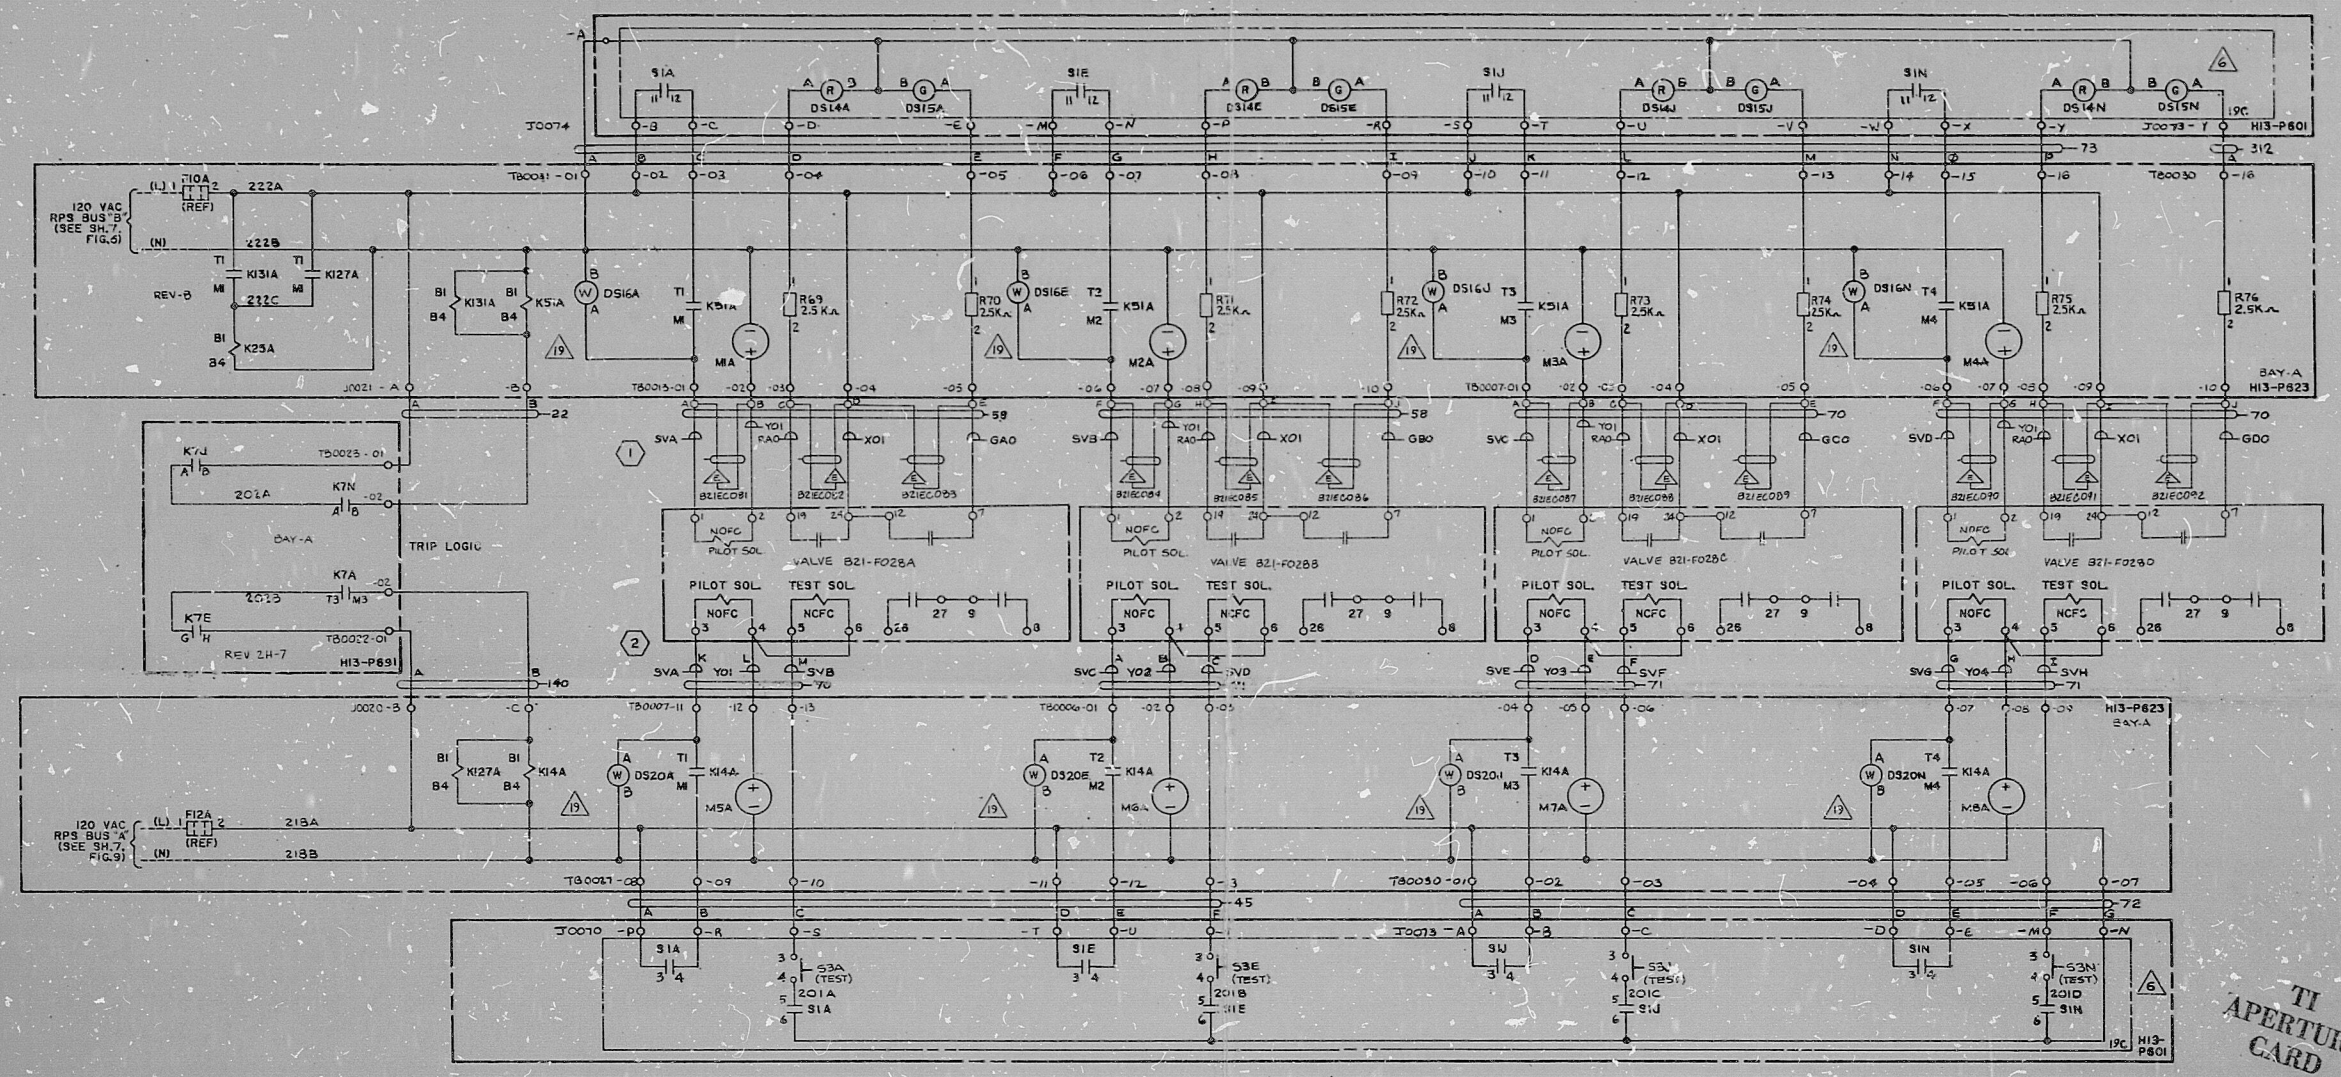

MAIN STEAM LINE VALVES (OUTBOARD)

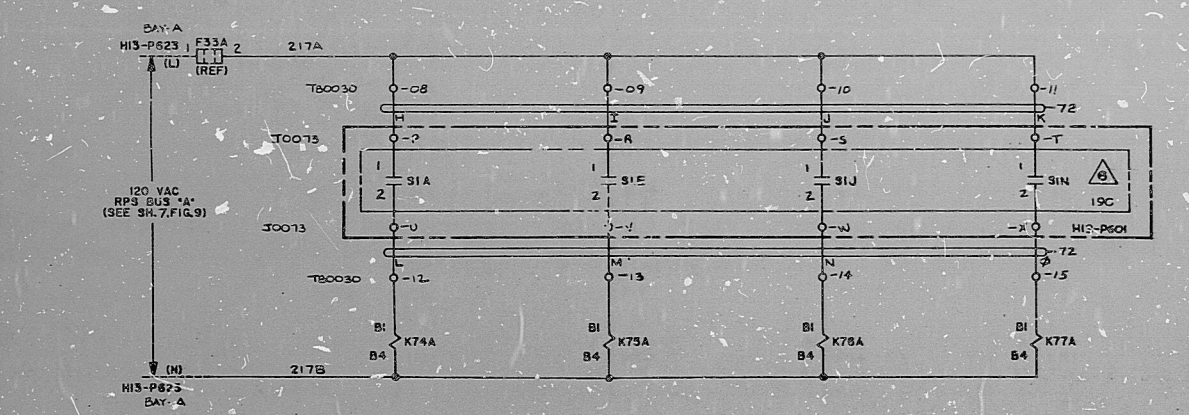

CABLE NO.	LINE CODE
0310	45
0381	72, 312
0382	73
0098	22
0343	58
0537	70
0536	71
0087	140

- ① WIRE NO'S PREFIXED BY CRT NO. IN55807
- ② WIRE NO'S PREFIXED BY CRT NO. IN55807

TI APERTURE CARD

LINE CODES: 25, 45, 58, 70, 71, 140, 191, 217, 218, 222, 312

NO.	DESCRIPTION	DATE	BY
0	NJ43183 5/6		
3	NJ43183 5/6		
10	NJ43183 5/6		
14	NJ43183 5/6		
6	NJ43183 5/6		

8412200148

PDR RIDS

