


17"
11"
8.5"
11"
8.5"
17"

17"
11"
8.5"
11"
8.5"
17"

This drawing and the design it covers are the property of BECHTEL. They are merely loaned and on the borrower's express agreement that they will not be reproduced, copied, formed, exhibited, or used except in the limited way and phrase use permitted by any written consent given by the lender to the borrower.
 7220-11.5

1	5-218-81	REDRAWN	FOR CONSTRUCTION
0	10-24-80	ISSUED	FOR CONSTRUCTION

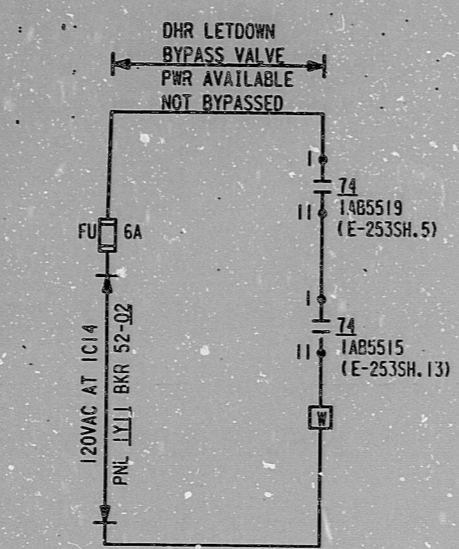

TERA
APERTURE
CARD

DECAY HEAT REMOVAL LETDOWN BYPASS VALVE IMO-1Q58 & LETDOWN VALVE IMO1Q11
 SCHEME: 1AQ463
 S.U. DESIG. -IBCA

SCHEME	VALVE NO.	LIMIT SW.	120VAC			RELATED SCHEME			LOCATIONS	S.U. DESIG.	
			PNL	BKR	CHAN	SCHEME #	E-253SH	SCHEME #			E-253SH
1AQ463	1M01058	1ZS1058A	1Y11	52-02	A	1AB5519	5	1AB5515	14	IC14	i-BCA
1BQ464	1M01059	1ZS1059B	1Y12	52-02	B	1BB5619	8	1BB5616	14	IC14	1-BCA
2AQ463	2M01058	2ZS1058A	2Y11	52-02	A	2AB5519	5	2AB5515	14	2C14	2-BCA
2BQ464	2M01058	2ZS1058B	2Y12	52-02	B	2AB5619	8	2BB5616	14	2C14	2-BCA

BECHTEL ANN ARBOR, MICHIGAN		
MIDLAND PLANT UNITS 1 & 2 CONSUMERS POWER COMPANY		
SCHEMATIC DIAGRAM DECAY HEAT COOLDOWN & RETURN ISOLATION VALVES		
JOB No.	DRAWING No.	REV.
7220	E-253(Q)SH.18	4

16X

11-3-81 DATE
 R. Capello CAMERA OPERATOR
 J. Thomas CONTRACTOR'S SUPERVISOR OR MANAGER

RIDS

8112280086

