

FLOOR FRAMING

SEE PLUMBING SCHEMATIC


SUPPLY COLD _____
 SUPPLY HOT _____
 WASTE _____
 ELECTRICAL _____

ALL SUPPLY & WASTE TO SLOPE 1/4" PER FOOT
 SUPPLY TO BE TYPE L COPPER

WASTE PIPE TO BE SCHEDULE 40 PVC
 ALL CLEAN OUTS, VALVES & SHOWERS IN FLOOR
 TO HAVE 14"X14" ACCESS PLATES


ALL PIPING IN FLOOR

5 1/2" JOIST IS ALL THAT IS
 REQ'D FOR LOAD

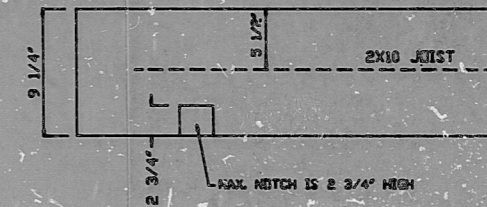


NOTCHING OF FLOOR JOIST

SI
 APERTURE
 CARD

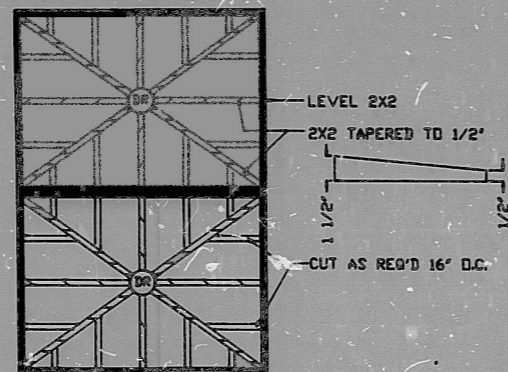

SHOWER FLOOR DETAIL
 SLOPED 4 DIRECTIONS TOWARDS
 SHOWER DRAIN 13 5/8"

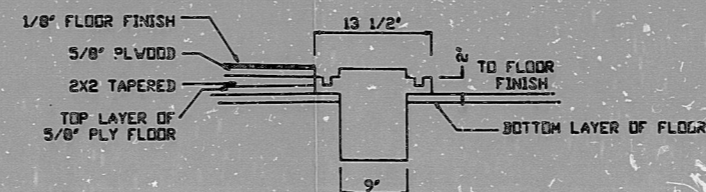

CUT 13 5/8" Ø HOLE IN TOP LAYER OF 5/8" PLY FLOOR
 CUT 9" Ø HOLE IN BOTTOM LAYER OF 5/8" PLY FLOOR

SHOWER DRAIN DETAIL

DATE: 2-12-87	COASTAL MODULAR CORPORATION	
DRAWN BY: J. WERTSON	P.O. BOX 224 WHITE MARSH MD 21162 (410) 333-3600	
SHT. OF	MODULAR SYSTEM SALES	
SCALE: 3/8"	IB 264	
CMC	FLOOR DETAIL	
	PROPOSAL NO.	SERIAL NO. 43-116-19
		REV.

24 405010212

PDR RIDS

8905010212

