

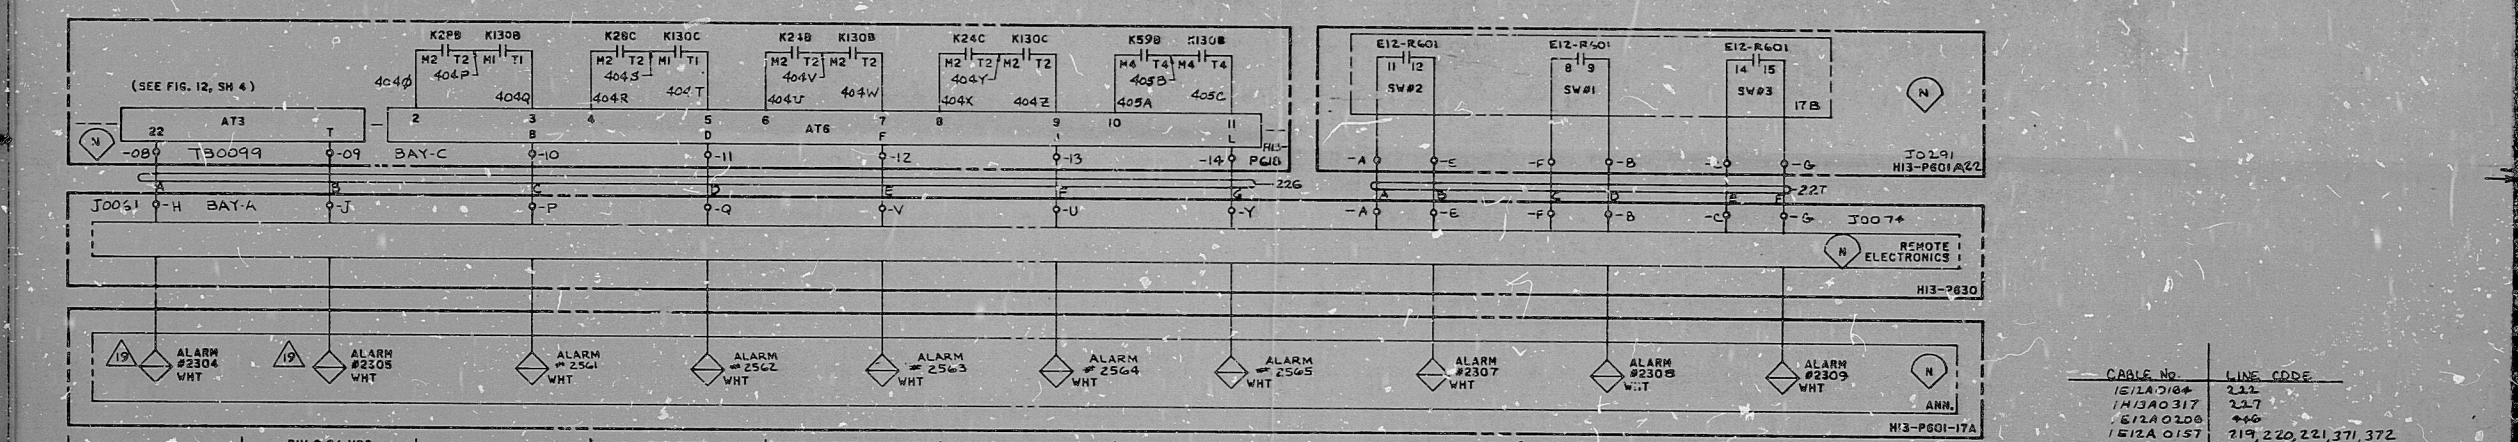


ALL WIRING IS (A2) UNLESS OTHERWISE INDICATED ON THIS SHEET

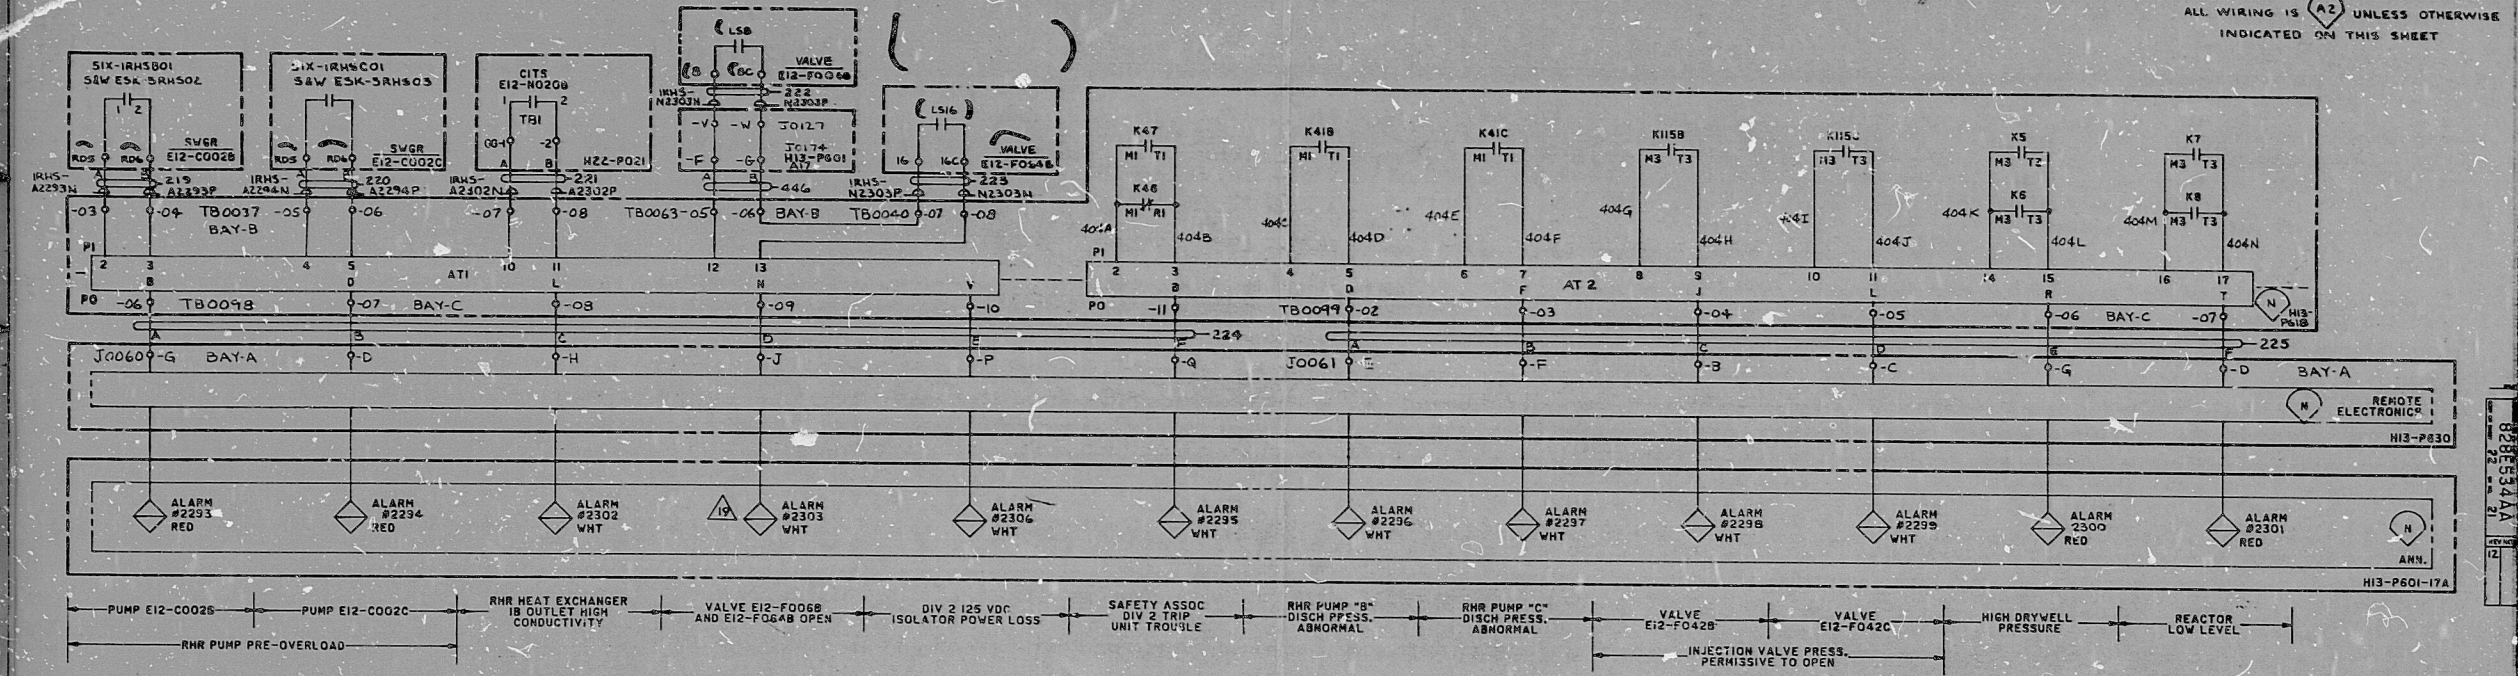

CABLE No.	LINE CODE
1E12A 0104	223
1H12A 0317	227
1E12A 0208	440
1E12A 0157	719, 220, 221, 371, 372
1E12A 0160	223
1H12A 0309	224
1H12A 0310	225, 226
1E12A 0213	350
1E12A 0016	153
1B12A 0098	351

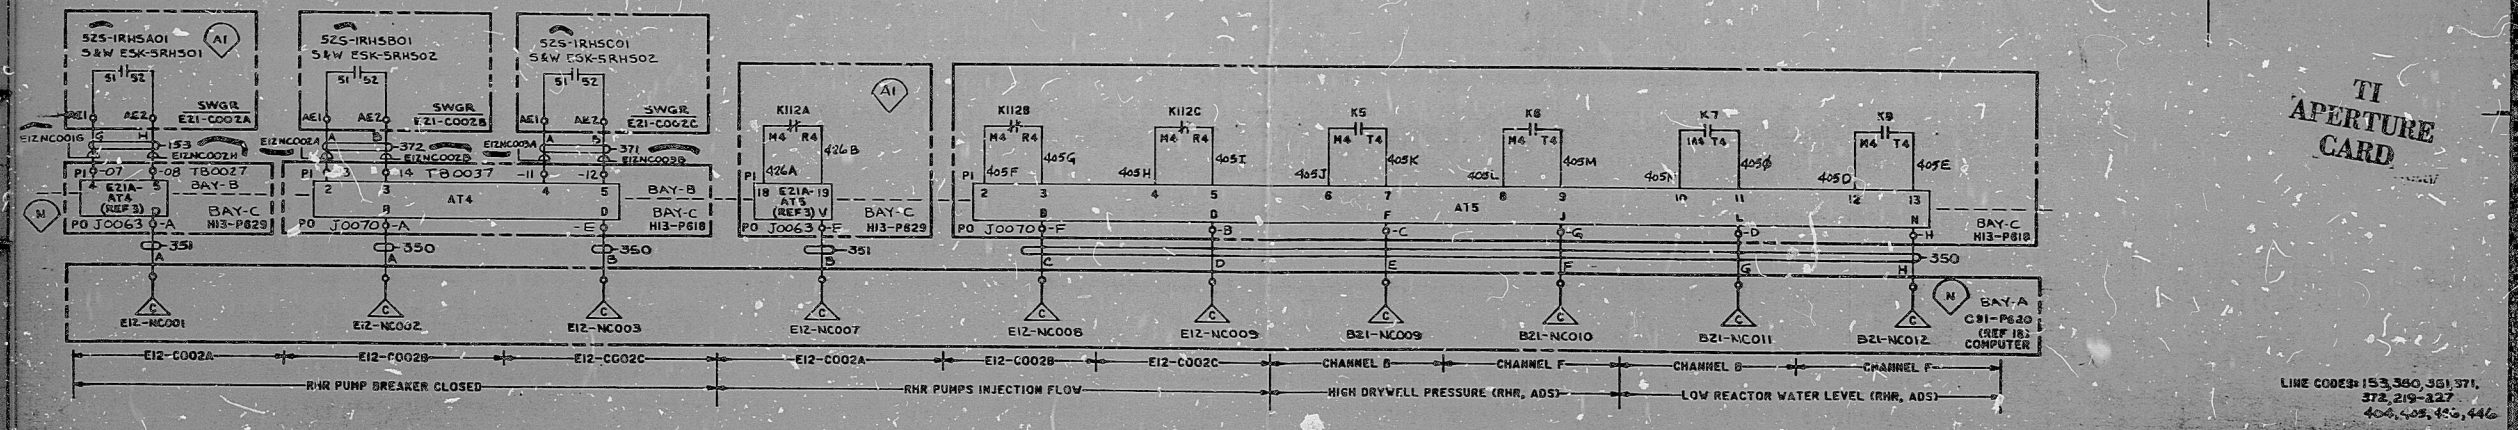

TI APERTURE CARD

LINE CODES: 153, 360, 361, 371, 372, 219-227, 406, 405, 408, 446

NO.	DESCRIPTION	DATE	BY	CHKD BY
5	H34458	12-1-77	...	...
6	H34459	12-1-77	...	...
7	H34460	12-1-77	...	...
8	H34461	12-1-77	...	...
9	H34462	12-1-77	...	...
10	H34463	12-1-77	...	...



8412200195

PDR RIDS

