


CABLE No.	LINE CODE
J0095-K	124
J0093-G	120
CR2B	121
CR2A	122
J0091-G	123
CR2D	125
J0098-E	133
J0099-B	134
J0043-D	135
J0040-B	136
J0092-B	137
ALARM #2034	138
ALARM #2043	139
ALARM #2040	140
ALARM #2047	141
ALARM #2048	142
ALARM #2049	143
ALARM #2046	144
ALARM #2045	145
ALARM #2048	146
ALARM #2047	147
ALARM #2046	148
ALARM #2045	149

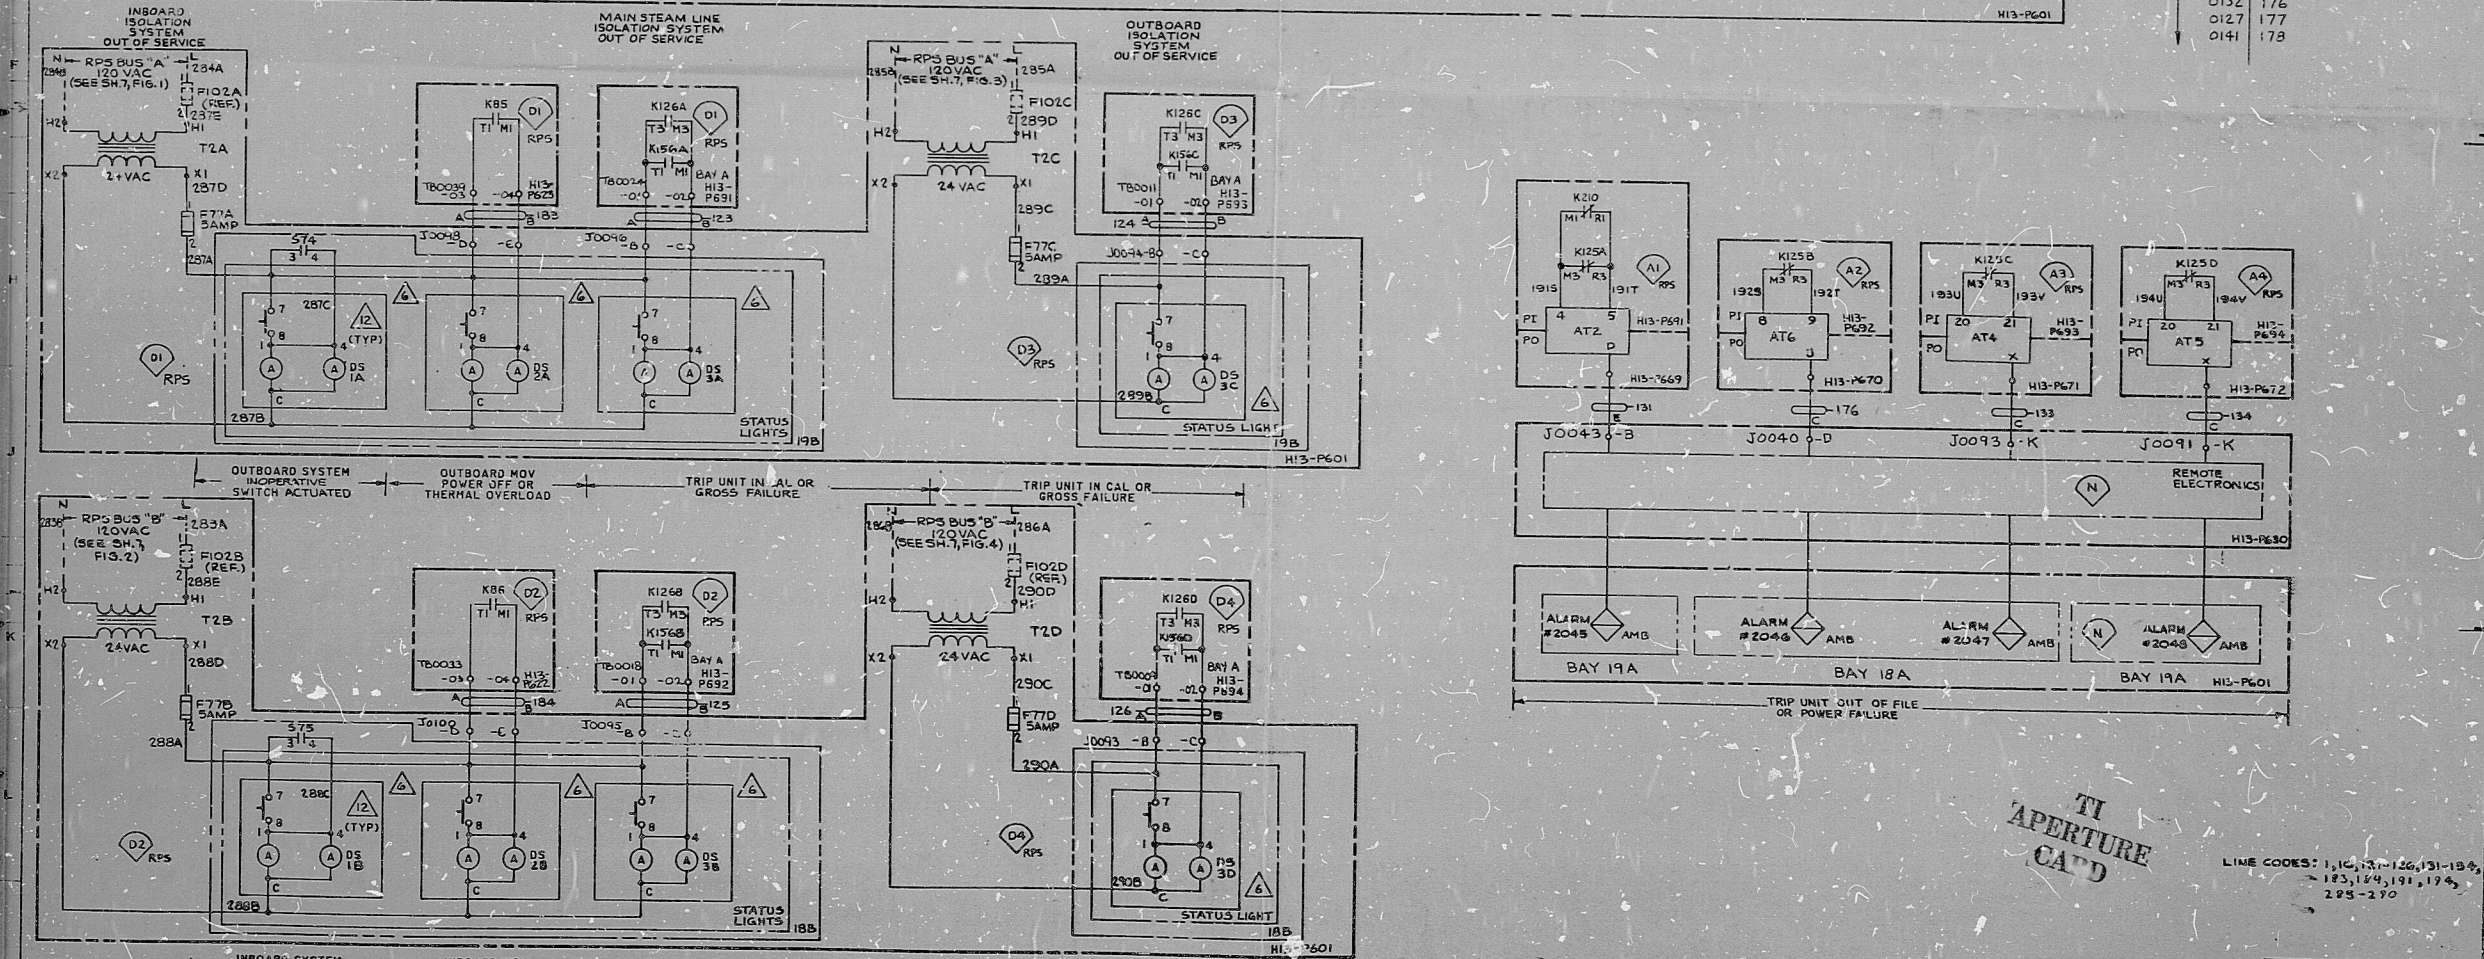

TI APERTURE CARD

LINE CODES: 1, 10, 13, 120, 131-139, 183, 184, 191, 195, 225-270

NO.	DESCRIPTION	DATE	BY
1	ISSUED FOR CONSTRUCTION	11/15/68	...
2
3

8.5" 17"

8.5" 17"

8412-200196

PDR RIDS

