


This drawing and the design it covers are the property of BECHTEL. They are hereby loaned and on the borrower's express agreement that they will not be reproduced, copied, loaned, exhibited, or used except in the limited way and under the conditions permitted by any written consent given by the lender to the borrower.

7220-115	ISSUED FOR CONSTRUCTION	DATE	BY
0			

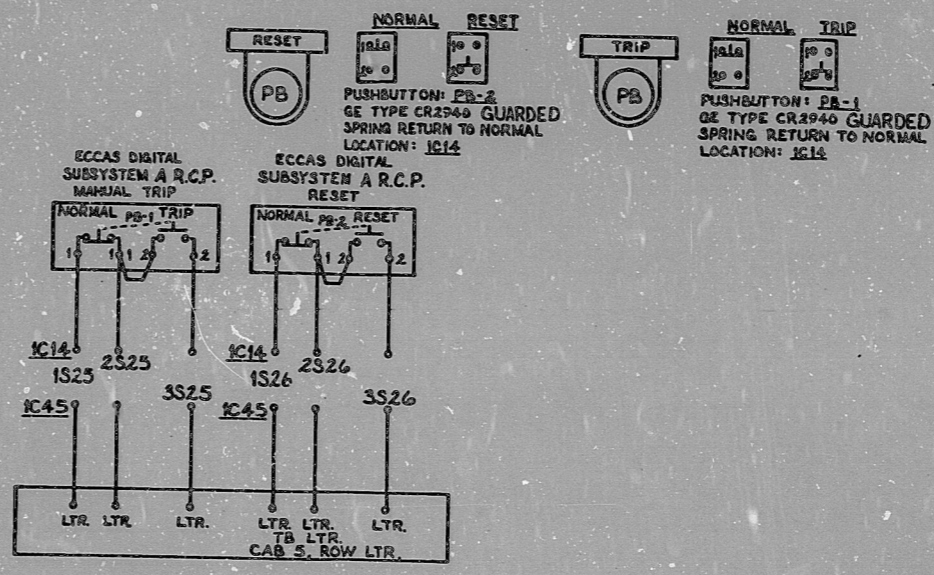

ECCAS DIGITAL SUBSYSTEM A  
 SCHEME 1A0108  
 S.U. DESIG. 1-SAA REFERENCE:  
 VP: 7220-LATER

TERA  
 APERTURE  
 CARD

BECHTEL ANN ARBOR, MICHIGAN		
MIDLAND PLANT UNITS 1 & 2 CONSUMERS POWER COMPANY		
SCHEMATIC DIAGRAM EMERGENCY CORE COOLING ACTUATION SYSTEM		
JOB No.	DRAWING No.	REV.
7220	E-374(Q) SH. 9A	0

**16X**

I certify that the image contained on this frame was made in the normal and regular course of business, on the data stated below and that it is an accurate reproduction of the document submitted to the contractor for filming, by Bechtel Power Corporation.

DATE: 10-28-81 P. Cozzella  
 CAMERA OPERATOR: J. Adams  
 CONTRACTOR'S SUPERVISOR OR MANAGER:

RIDS

8/12280/57

