

11

11

8.5

8.5

11

17

11

11

8.5

8.5


11

17

This drawing and the design it covers are the property of BECHTEL. They are made, loaned and on the borrower's express agreement that they will not be reproduced, copied, loaned, exhibited, or used except in the limited way and for the purpose permitted by the written consent given by the lender to the borrower.

7220-115

7220-115	ISSUED FOR CONSTRUCTION
0	

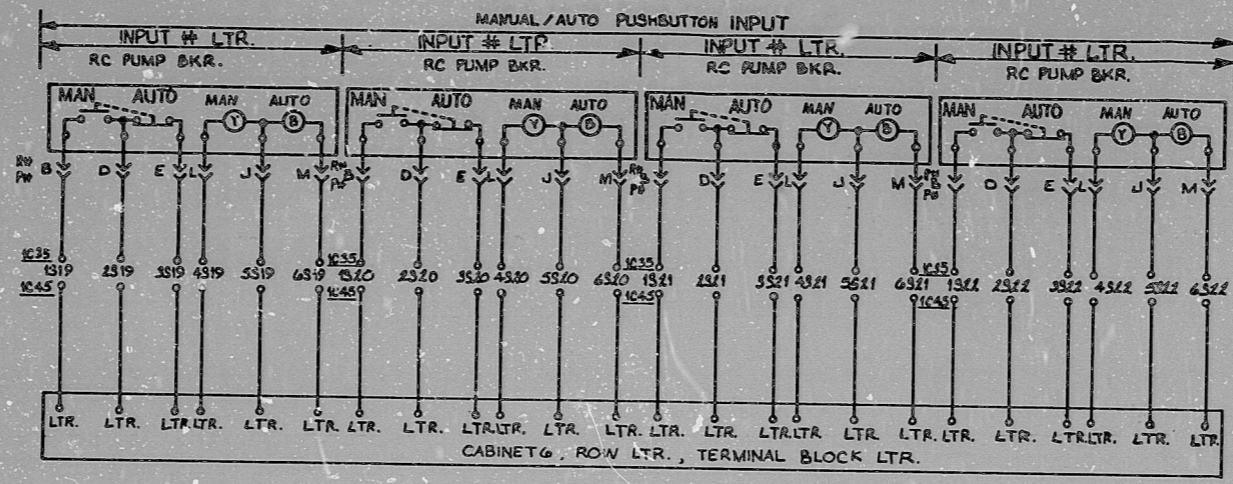

ECCAS DIGITAL SUBSYSTEM B  
SCHEME 18Q15P  
SU. DESIG. 1-SAA

NOTE:  
PLUGS AND RECEPTILES SUPPLIED  
BY BMCO

REFERENCE:  
VP: 7220-LATER

TERA  
APERTURE  
CARD

BECHTEL ANN ARBOR, MICHIGAN		
MIDLAND PLANT UNITS 1 & 2 CONSUMERS POWER COMPANY		
SCHEMATIC DIAGRAM EMERGENCY CORE COOLING ACTUATION SYSTEM		
JOB No.	DRAWING No.	REV.
7220	E-374 (Q) SH. 16A	0

"I certify that the image contained on this frame was made in the normal and regular course of business, on the date stated below and that it is an accurate reproduction of the document submitted to the contractor for filming, by Bechtel Power Corporation.

16X

10-23-81 R. Lapelle  
DATE CAMERA OPERATOR CONTRACTOR'S SUPERVISOR  
OR MANAGER

RIDS

8112280172

