


ITEM NUMBERS

102.012.020 System

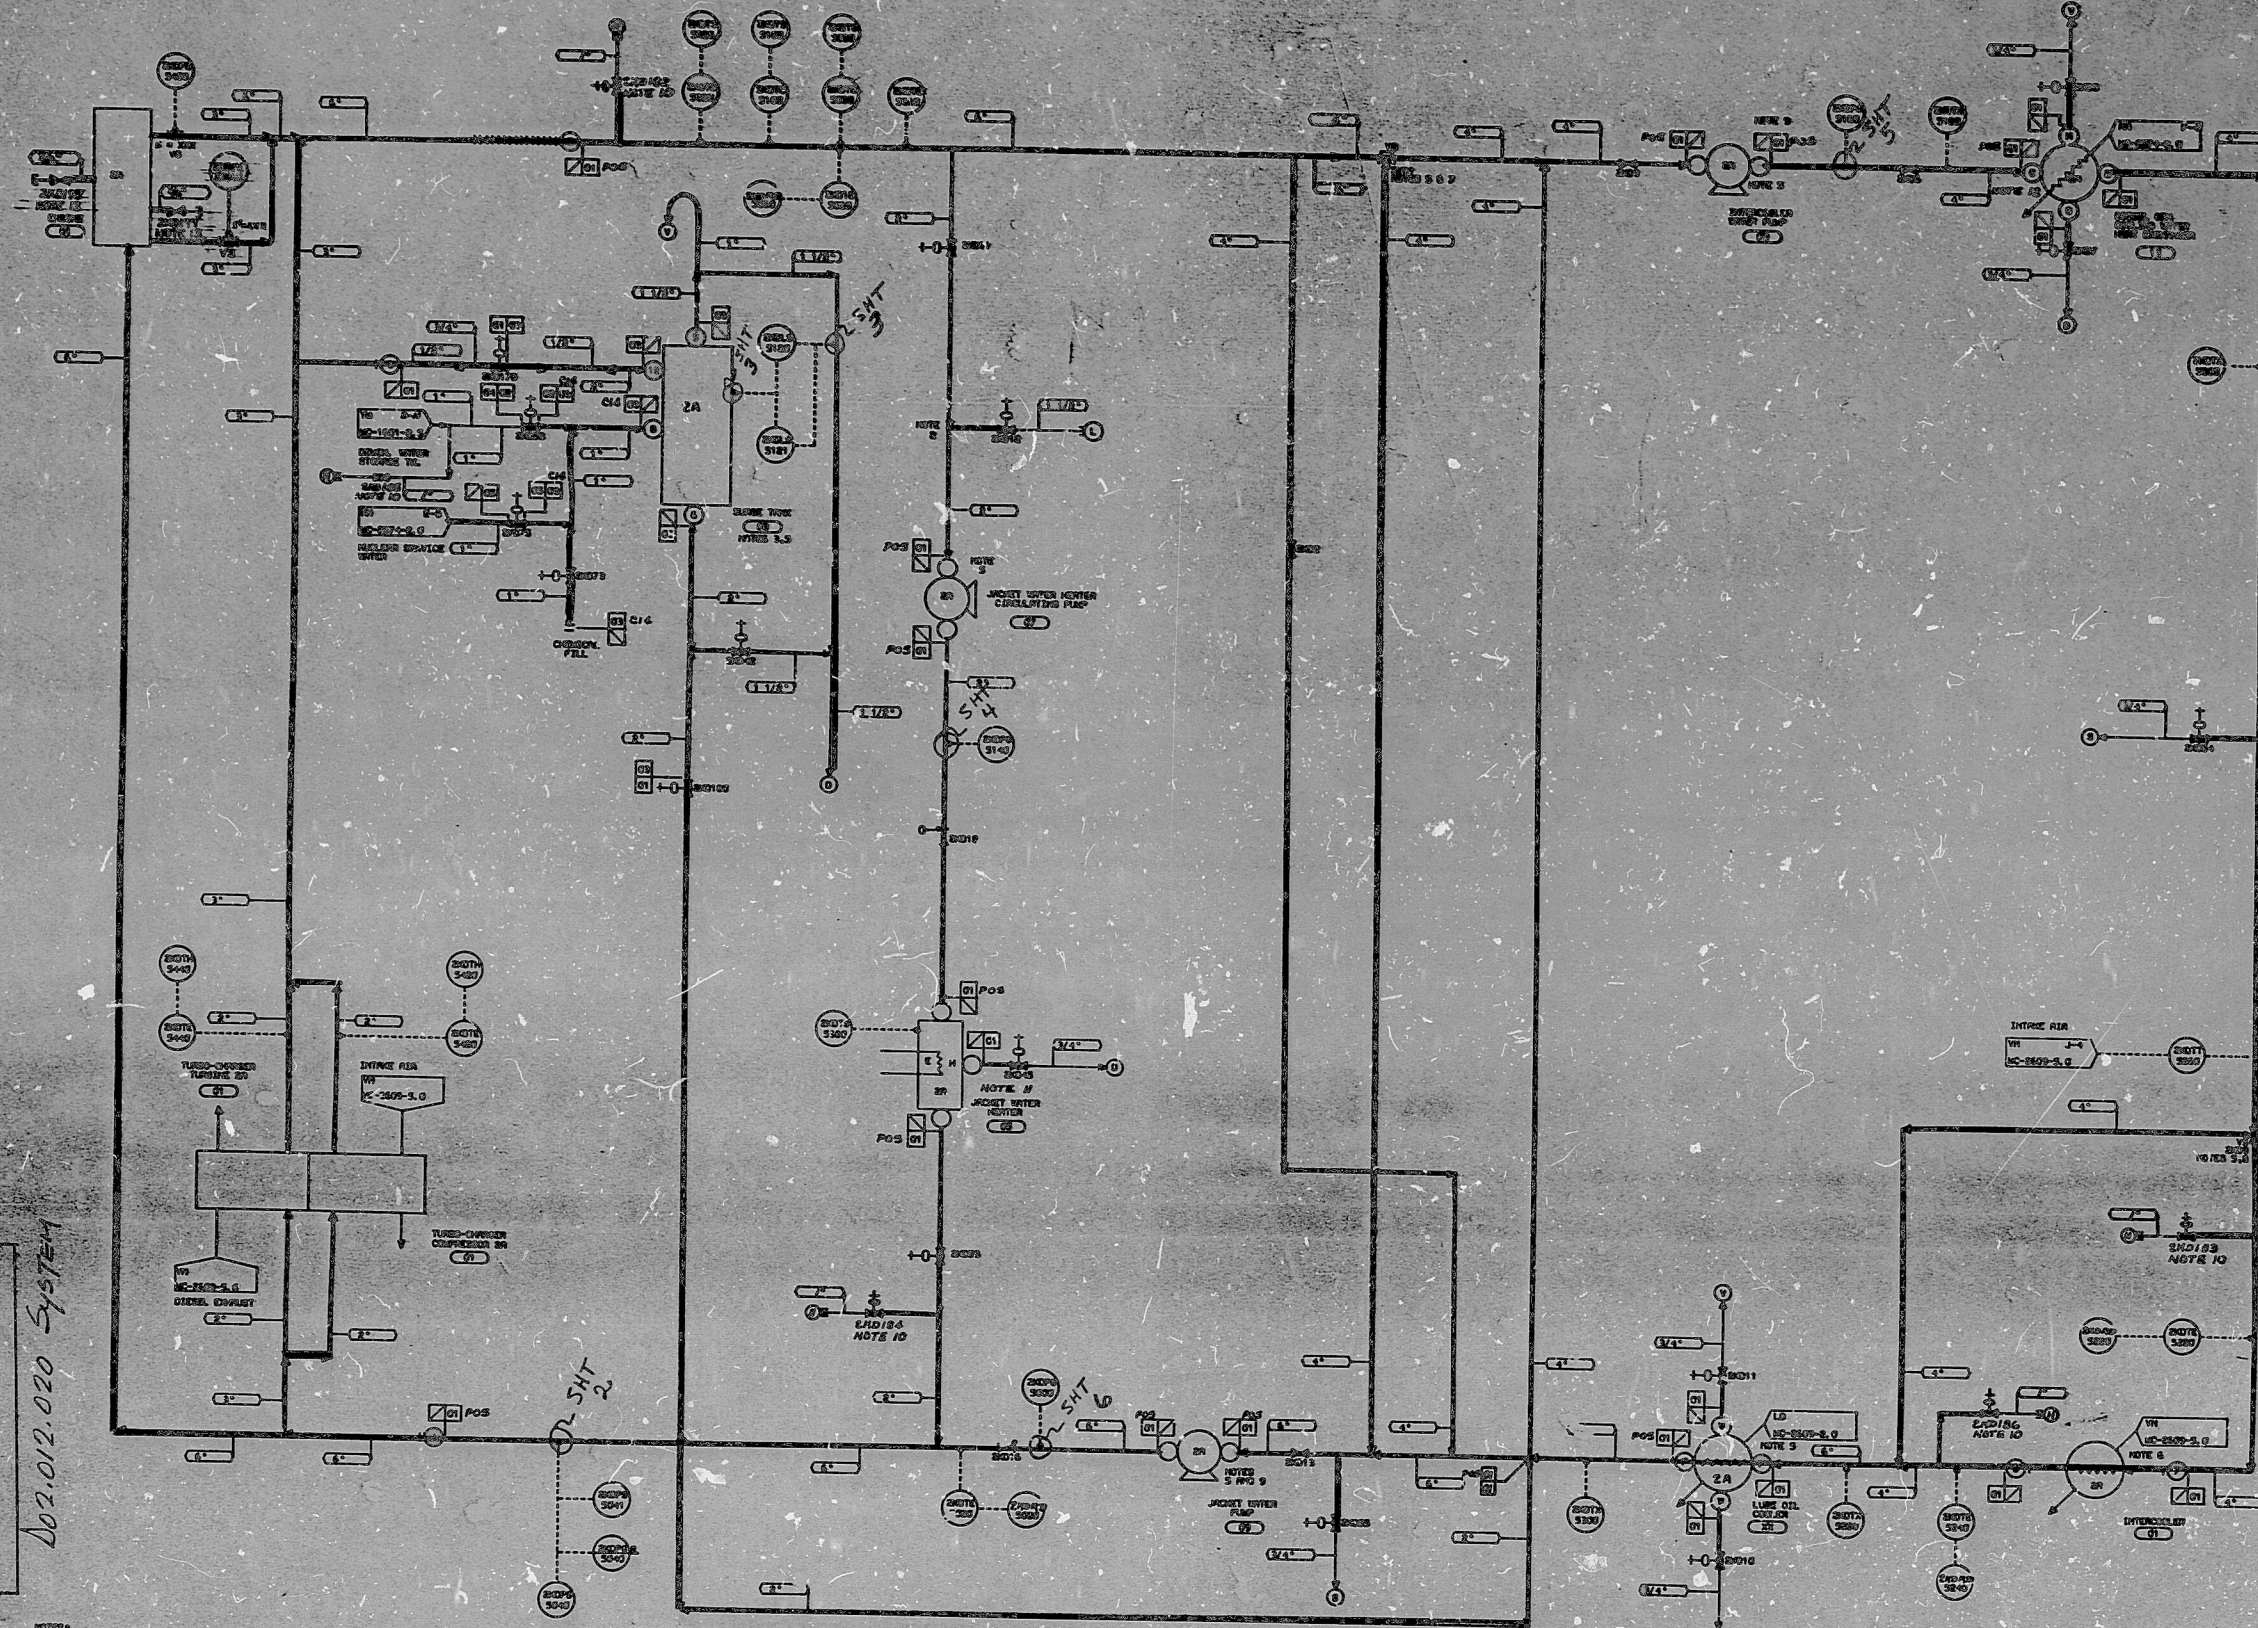

- NOTES:
 15. VALVES AND PIPING ARE USED TO DRAIN RIGHT AND LEFT BANK ENGINE BLOCKS.







SI APERTURE CARD

FOR INFORMATION ONLY

CL.3 HYDRO

SHT 1

PDR RIDS

8905190166

