


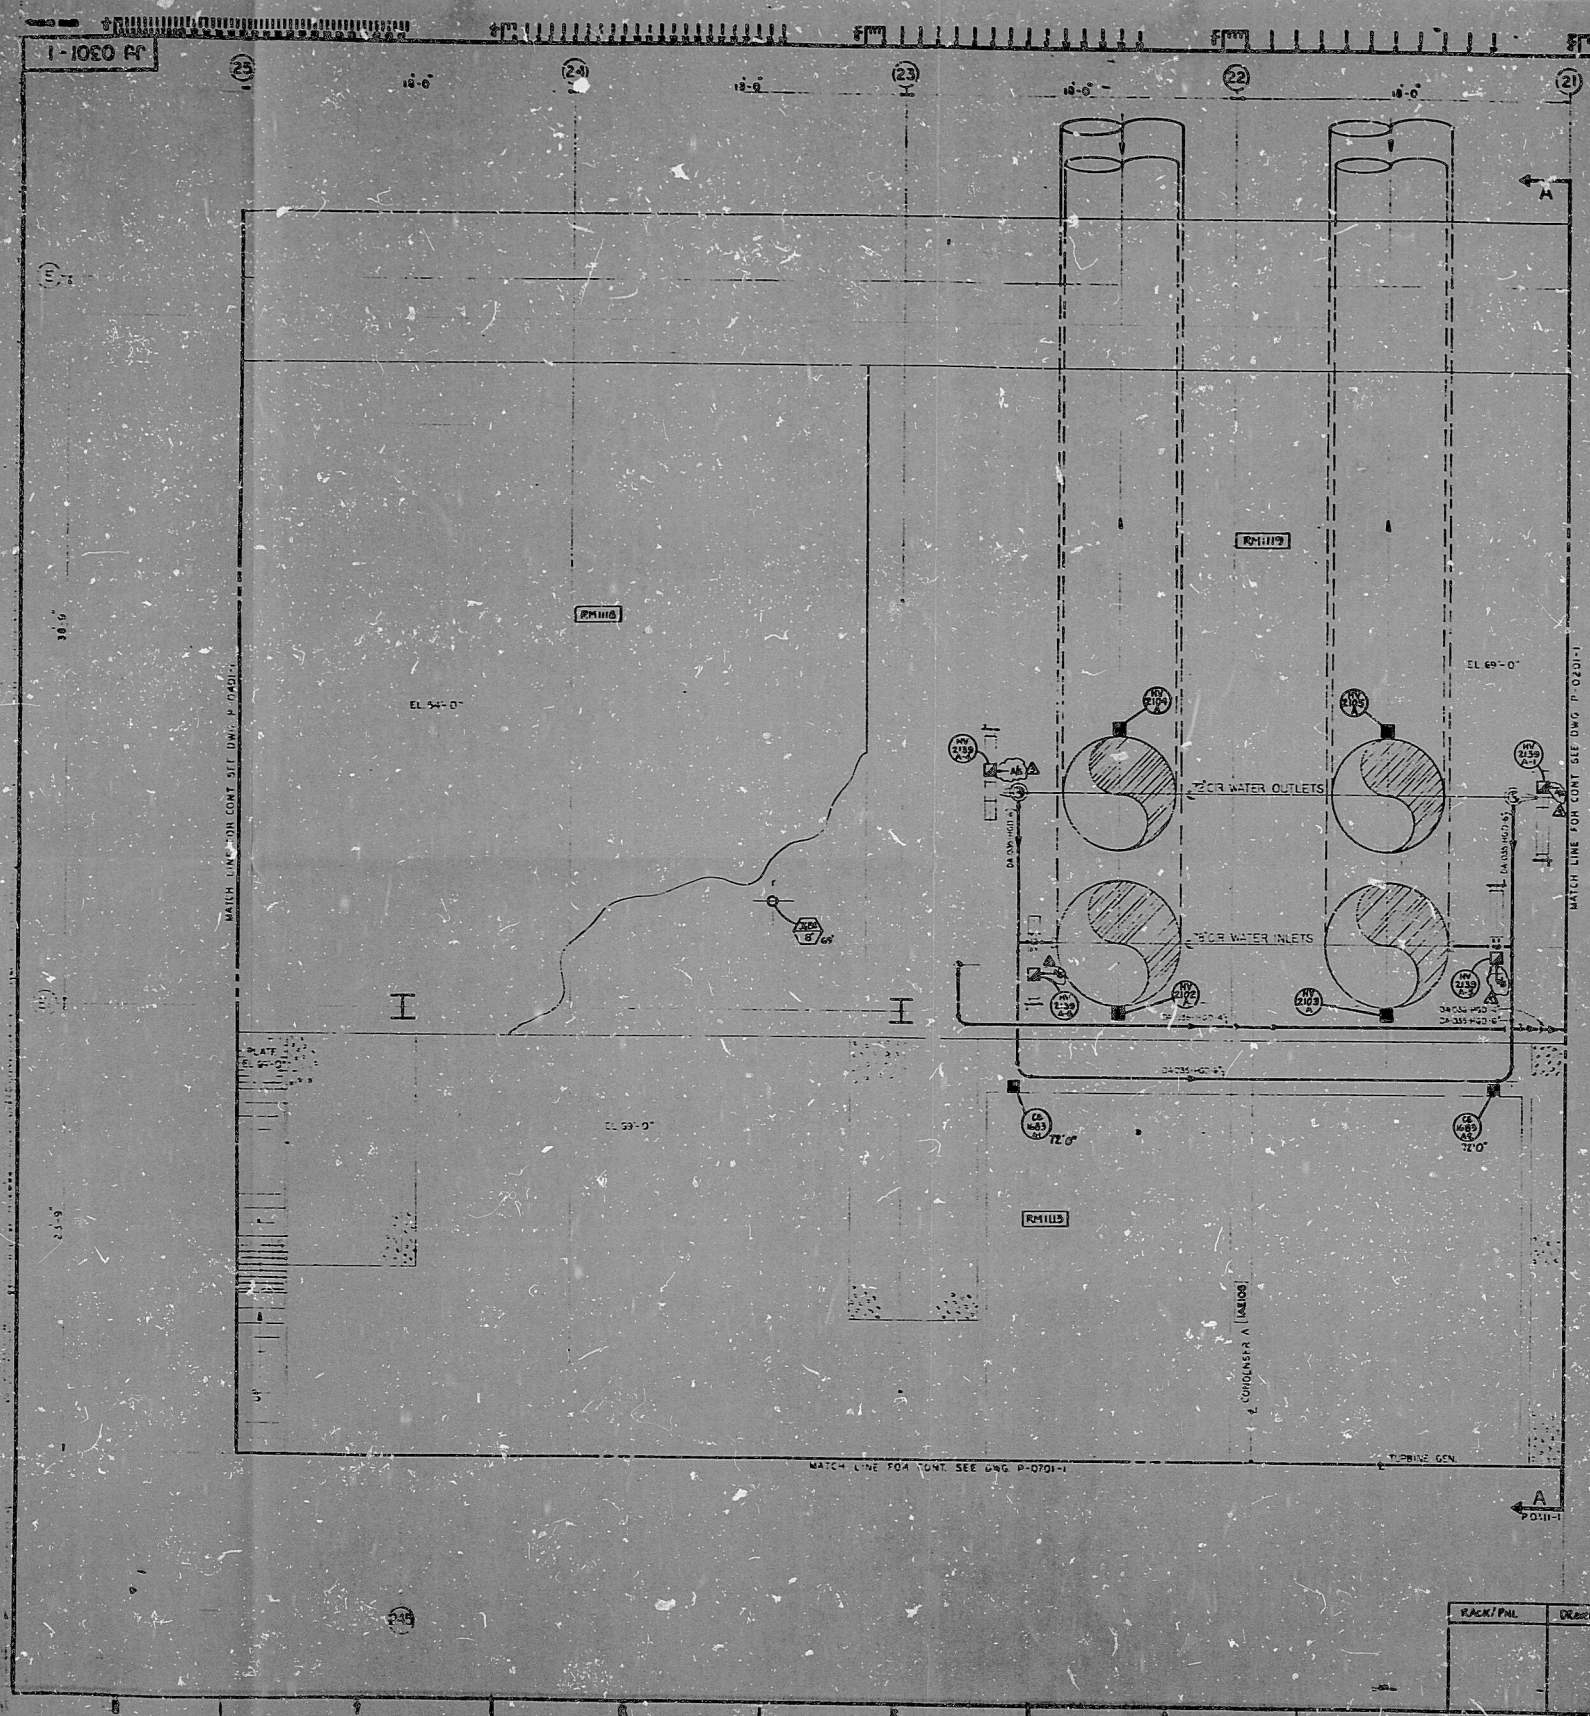

NET PLAN

NO.	DESCRIPTION	DATE	BY	CHKD.
REFERENCES:
 P 610-1
 M03-1
 M03-1

- NOTES:
1. FOR GENERAL NOTES AND LEGEND SEE DRAWING J-201.
 2. ALL INSTRUMENTS ON "Z" AND UNDER FIELD RUN PIPING WILL NOT APPEAR ON THE LOCATION DRAWING, AND WILL BE ADDED IN THE INSTRUMENT INDEX IN THE EQUIPMENT COLUMN.
 3. FOR THE EXACT LOCATION OF THE PRIMARY POINT REFER TO THE ENGINEERING AND/OR FIELD ISOMETRIC DRAWINGS.
 4. FOR EXACT LOCATION OF HV2102A, HV2103A, HV2104A, HV2105A SEE C-0121-L.

PRC
 APERTURE
 CARD

RACK/PAL	DESKING

NOTES:
 1. FOR GENERAL NOTES AND LEGEND SEE DRAWING J-201.

INSTRUMENT LOCATION DRAWING			
TURBINE BLDG. AREA 03			
PLAN AT EL. 54'-0"			
REV.	DATE	BY	CHKD.

RIDS

8308010221

