

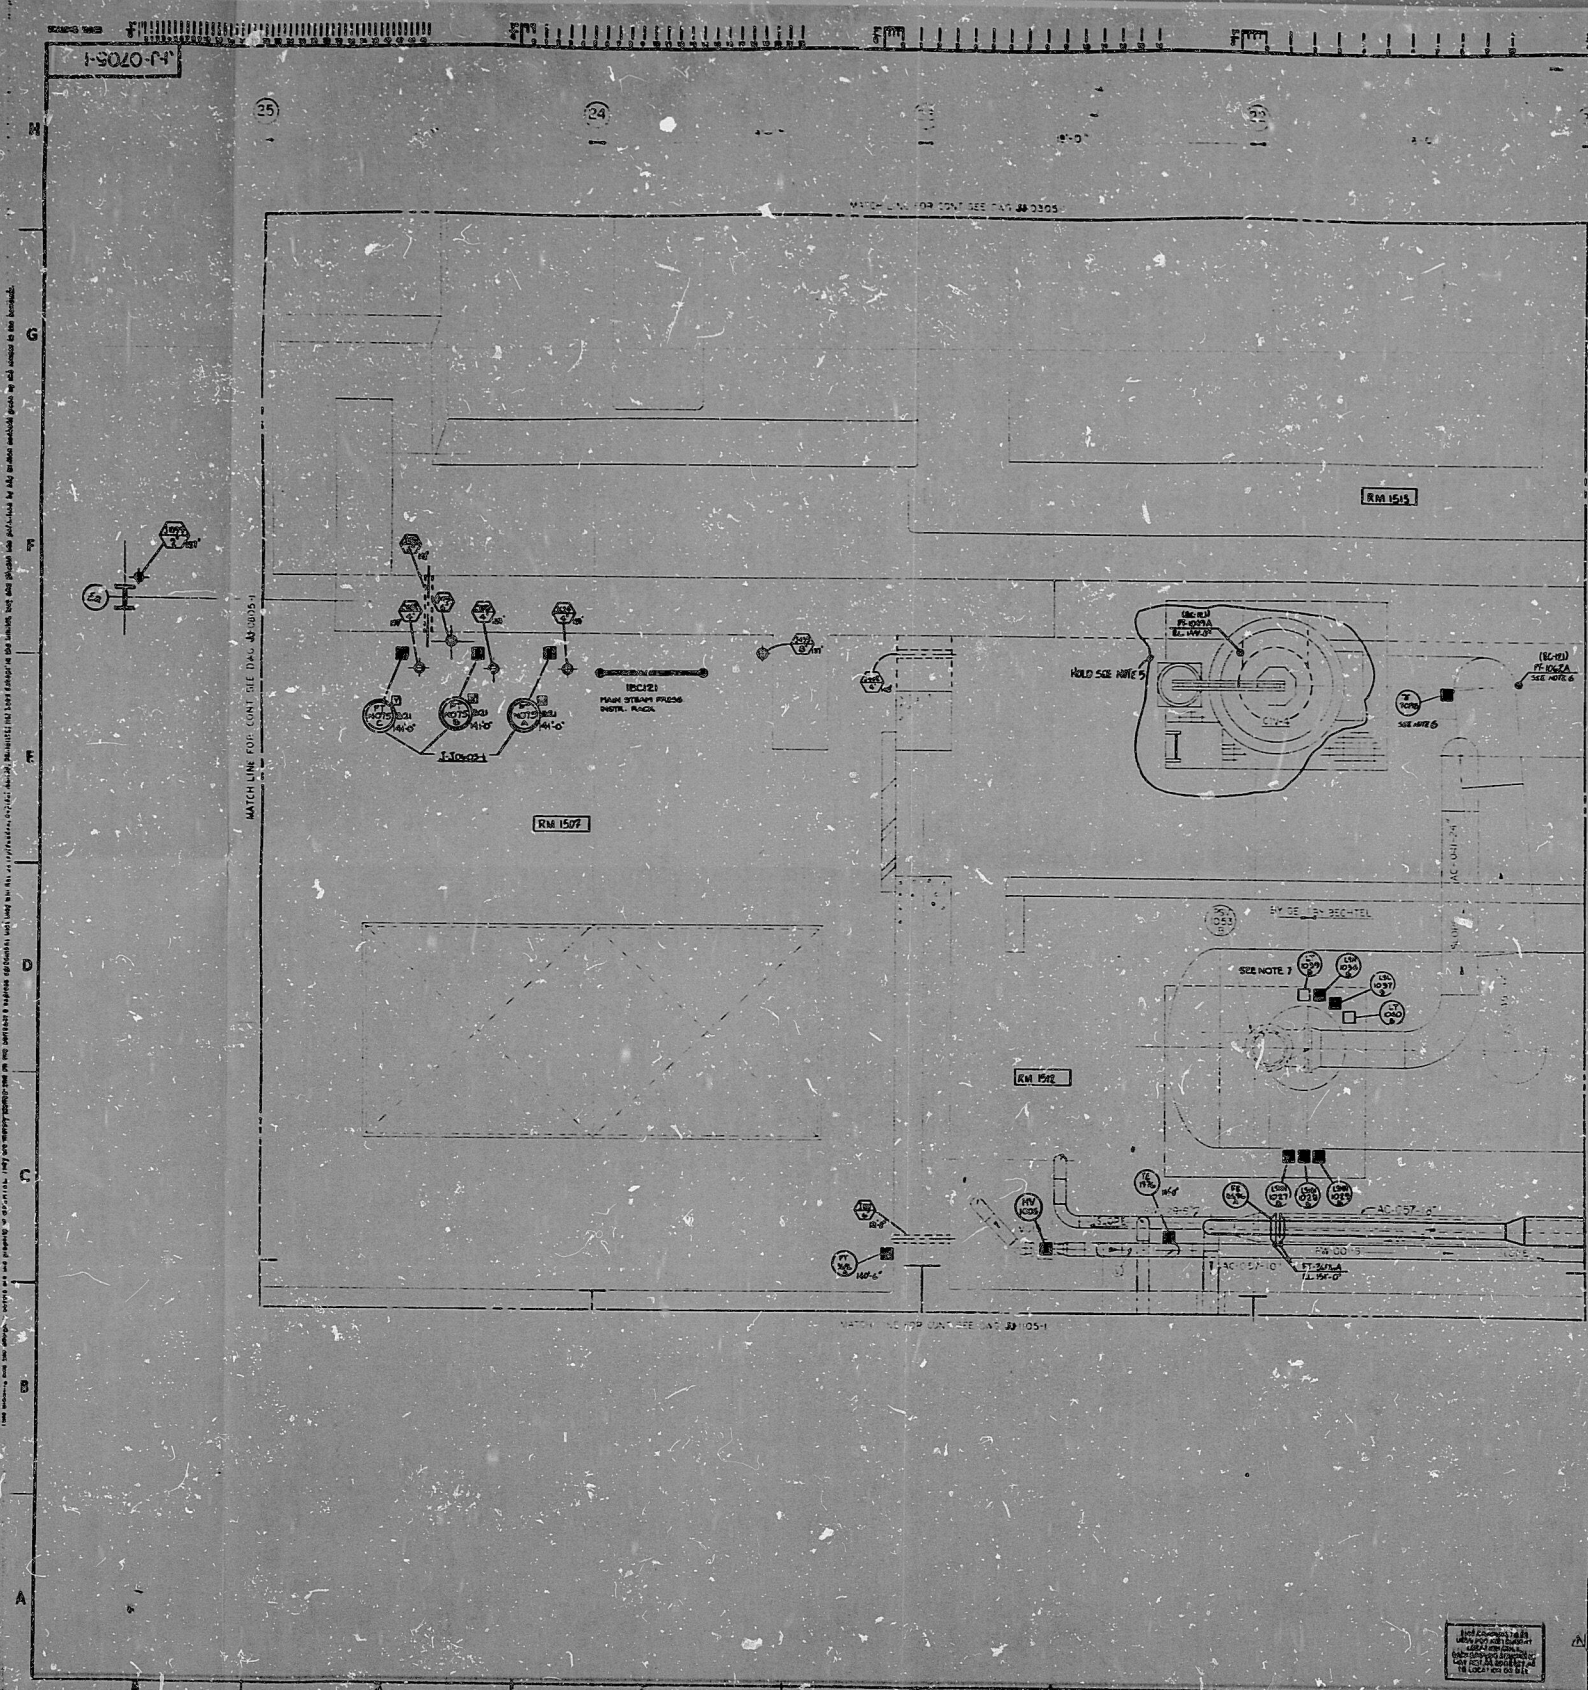






- NOTES:
- FOR GENERAL NOTES AND LEGEND SEE DRAWING J-1001
 - FOR PENETRATION SEE DRAWING J-1002
 - ALL INSTRUMENTS ON 2" AND UNDER FIELD RUN PIPING WILL NOT APPEAR ON THE LOCATION DRAWING, AND WILL READ ELEVATION IN THE INSTRUMENT INDEX IN THE EQUIPMENT COLUMN
 - FOR THE EXACT LOCATION OF THE PRIMARY POINT REFER TO THE ENGINEERING AND/OR FIELD ISOMETRIC DRAWINGS.
 - EXACT PRIMARY POINT LOCATION ON HOLD, FORECAST RESOLUTION DATE: 6/52
 - FOR EXACT LOCATION OF PRIMARY POINTS AND TIES SEE MECHANICAL
 - FOR EXACT LOCATION OF LEVEL INSTRUMENTS ON DRAIN TANK SEE MECHANICAL

LEVEL SETTING DIAGRAM: J-1000 SHEET 005

PRO APERTURE CARD


BEAUMTEL SAN FRANCISCO

PHOTO SERVICE ELECTRIC AND RAY COMPANY
HOPE CREEK GENERATING STATION

INSTRUMENT LOCATION DRAWING
TUPHINE BLDG. AREA 07
PLAN AT EL. 137'-0"

NO. 10000 JJ-0705-1 2

RIDS

8808010249

