

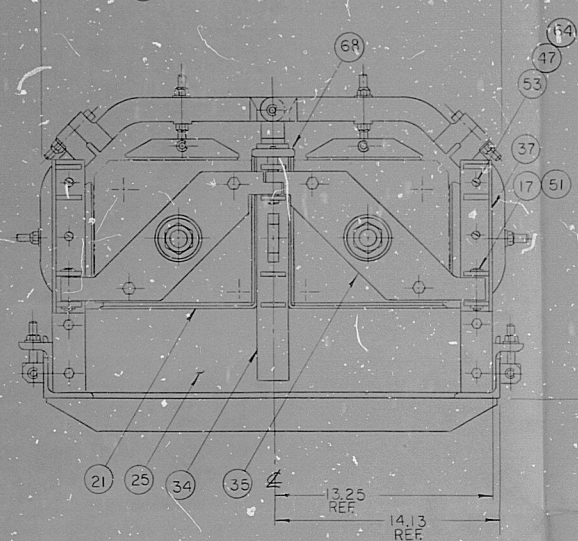
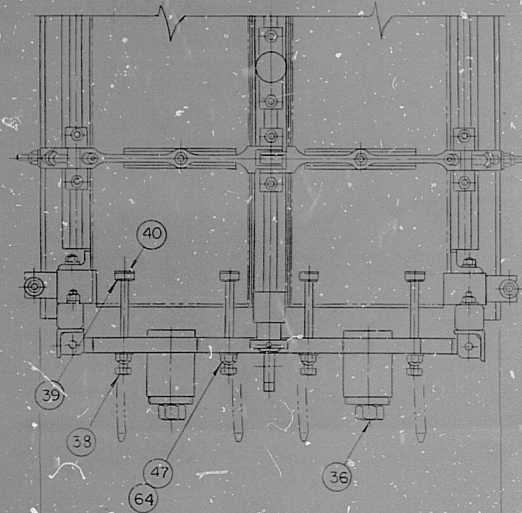
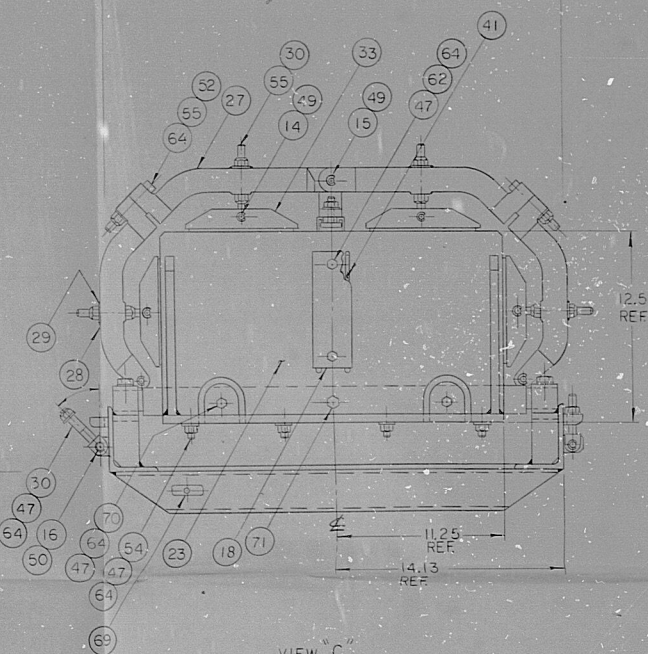
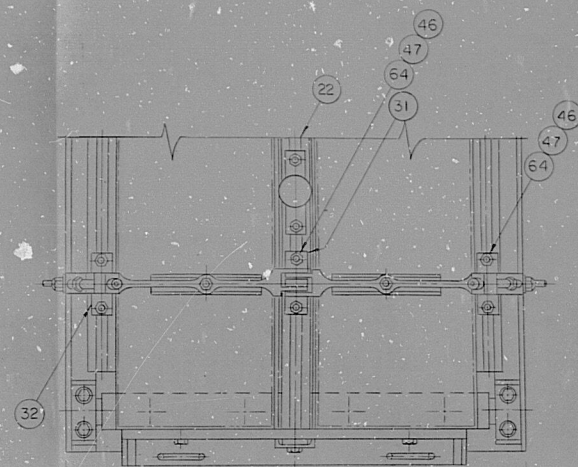


1596E22

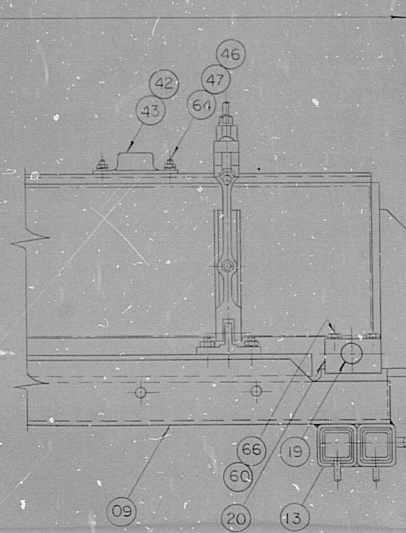

VIEW "D"
TOP CLOSURE ASSEMBLY ITEM (12)

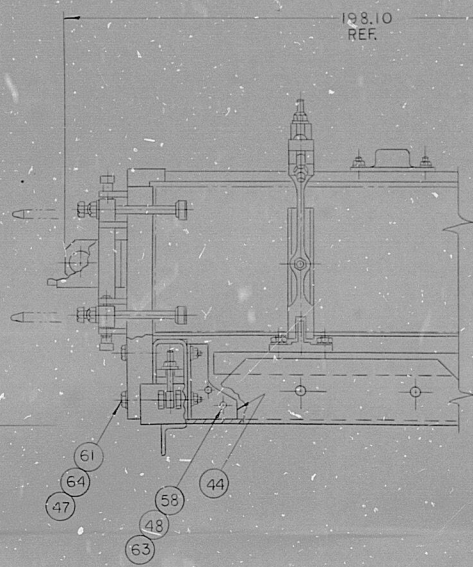

VIEW "C"
SUPPORT FRAME ASSEMBLY ITEM (10)

APR 1 1990

DESIGN	MANUFACTURE	DATE	3/80	Westinghouse Electric Corporation
ENGINEER	DESIGNED	DATE	3/80	NUCLEAR ENERGY SYSTEMS, PCH, PA, U.S.A.
WKS. ENG.	WKS. ENG.	DATE	3/80	SHIPPING CONTAINER/INTERNAL
APP'D	APP'D	DATE	3/80	SCALE
APP'D	APP'D	DATE	3/80	DIMENSIONS IN INCHES
APP'D	APP'D	DATE	3/80	DO NOT SCALE

1596E22
SHT 2 OF 2

0005120000

PDR

8005120009

