


learned, exhibited, or used except in the private use permitted by the licensor to the licensee.

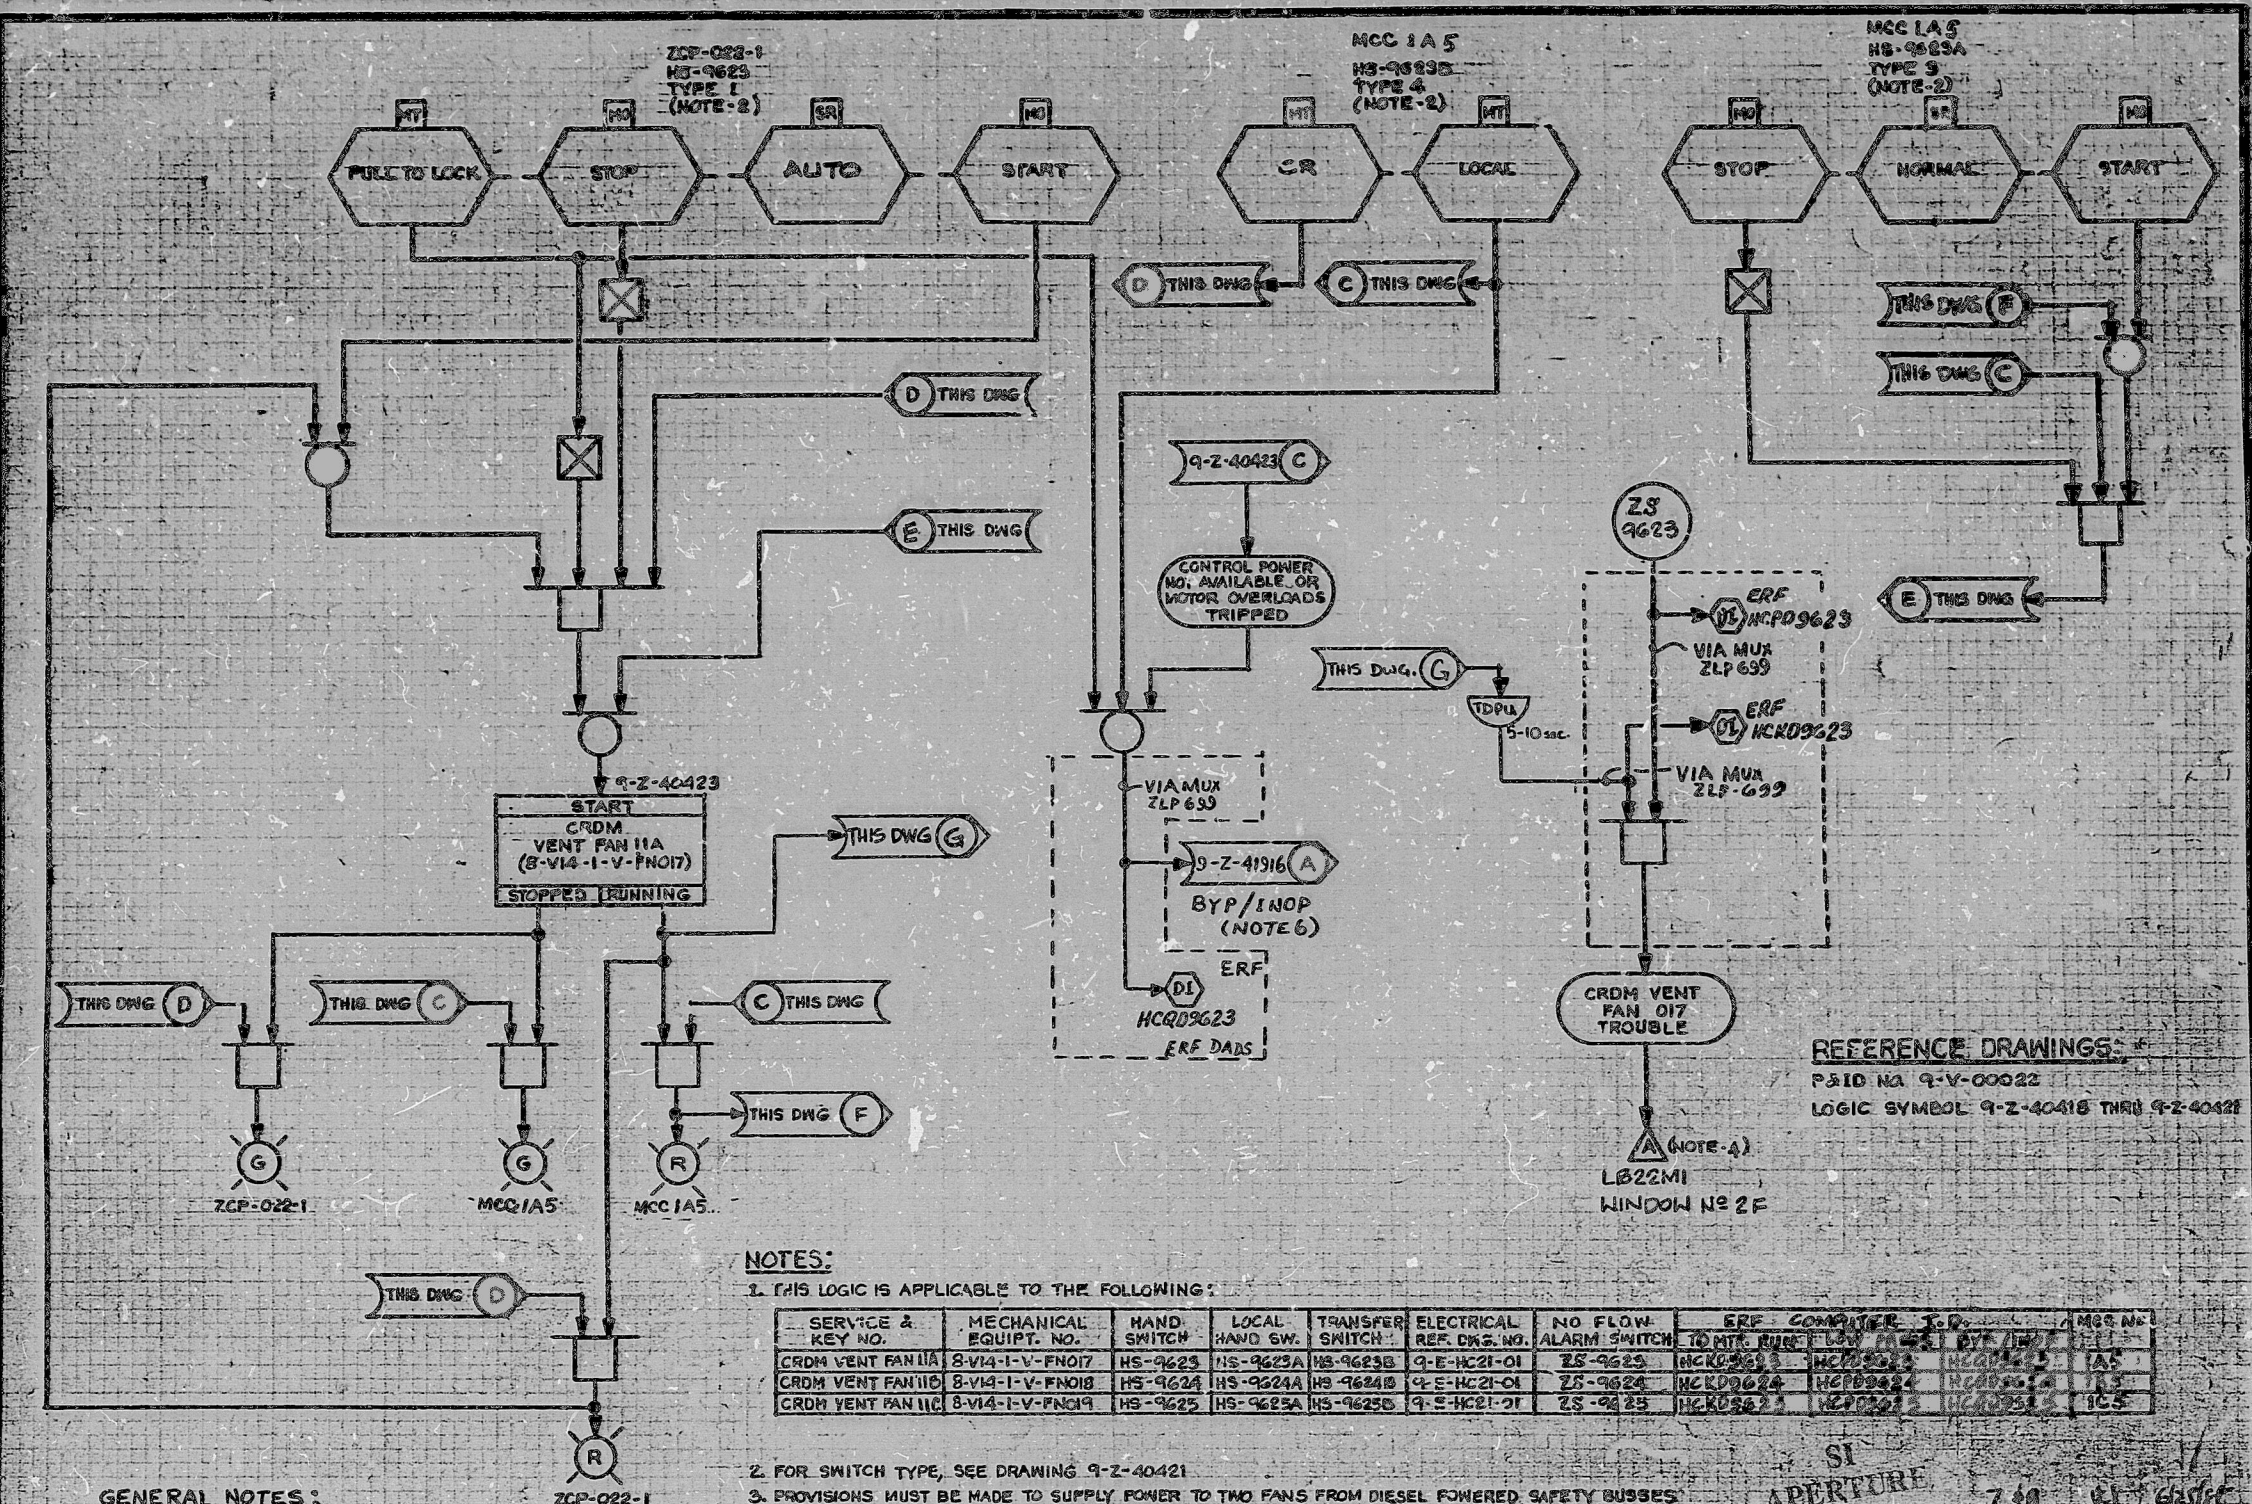

REFERENCE DRAWINGS:
P&ID NO. 9-V-00022
LOGIC SYMBOL 9-Z-40418 THRU 9-Z-40428

NOTES:

1. THIS LOGIC IS APPLICABLE TO THE FOLLOWING:

SERVICE & KEY NO.	MECHANICAL EQUIPT. NO.	HAND SWITCH	LOCAL HAND SW.	TRANSFER SWITCH	ELECTRICAL REF. DWS. NO.	NO FLOW ALARM SWITCH	EFF. COMP. T.D.	TO HIC RUN	LOW PRESS. T.D.	HYD. T.D.	AMCS NO.

GENERAL NOTES:

1. THIS DRAWING REPRESENTS FUNCTIONAL REQUIREMENTS ONLY.
2. FOR UNIT 2 SERVICE, DESCRIPTION CHANGE FIRST DWT. FROM 1 TO 2 (I.E. FAN 18 TO 21, BUBBLE TO 22A).

2. FOR SWITCH TYPE, SEE DRAWING 9-Z-40421.
3. PROVISIONS MUST BE MADE TO SUPPLY POWER TO TWO FANS FROM DIESEL POWERED SAFETY BUBBLES WITHIN 30 MINUTES OF A STATION BLACKOUT.
4. MULTIPLE INPUT ANNUNCIATOR WINDOW FOR 3 FANS.
5. DELETED
6. FOR FAN IIB SEE DWG 9-Z-41917, FOR IIC SEE DWG 9-Z-41918

NO.	REVISION	DATE	BY	CHKD.	APP'D.	PERM.	RATE
THIS DRAWING SUPERSEDES BROWN & ROOT DRAWING 6V-14-1-2-3471 SMT-7, REV. G


HOUSTON, TEXAS

HOUSTON LIGHTING & POWER CO.
SOUTH TEXAS PROJECT

REV.	DATE	BY	CHKD.	APP'D.
R.C. BLDG. HVAC
CRDM VENT FANS
LOGIC DIAGRAM
SYSTEM: HC


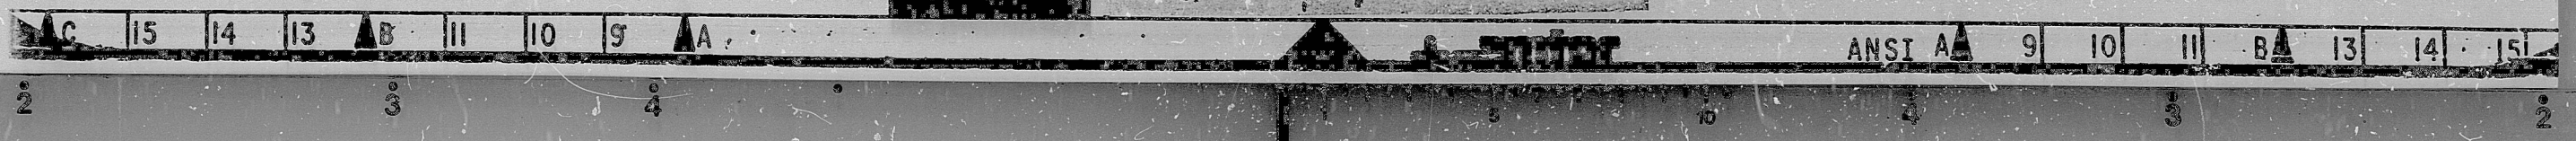

8907240259

PDR RIDS

