


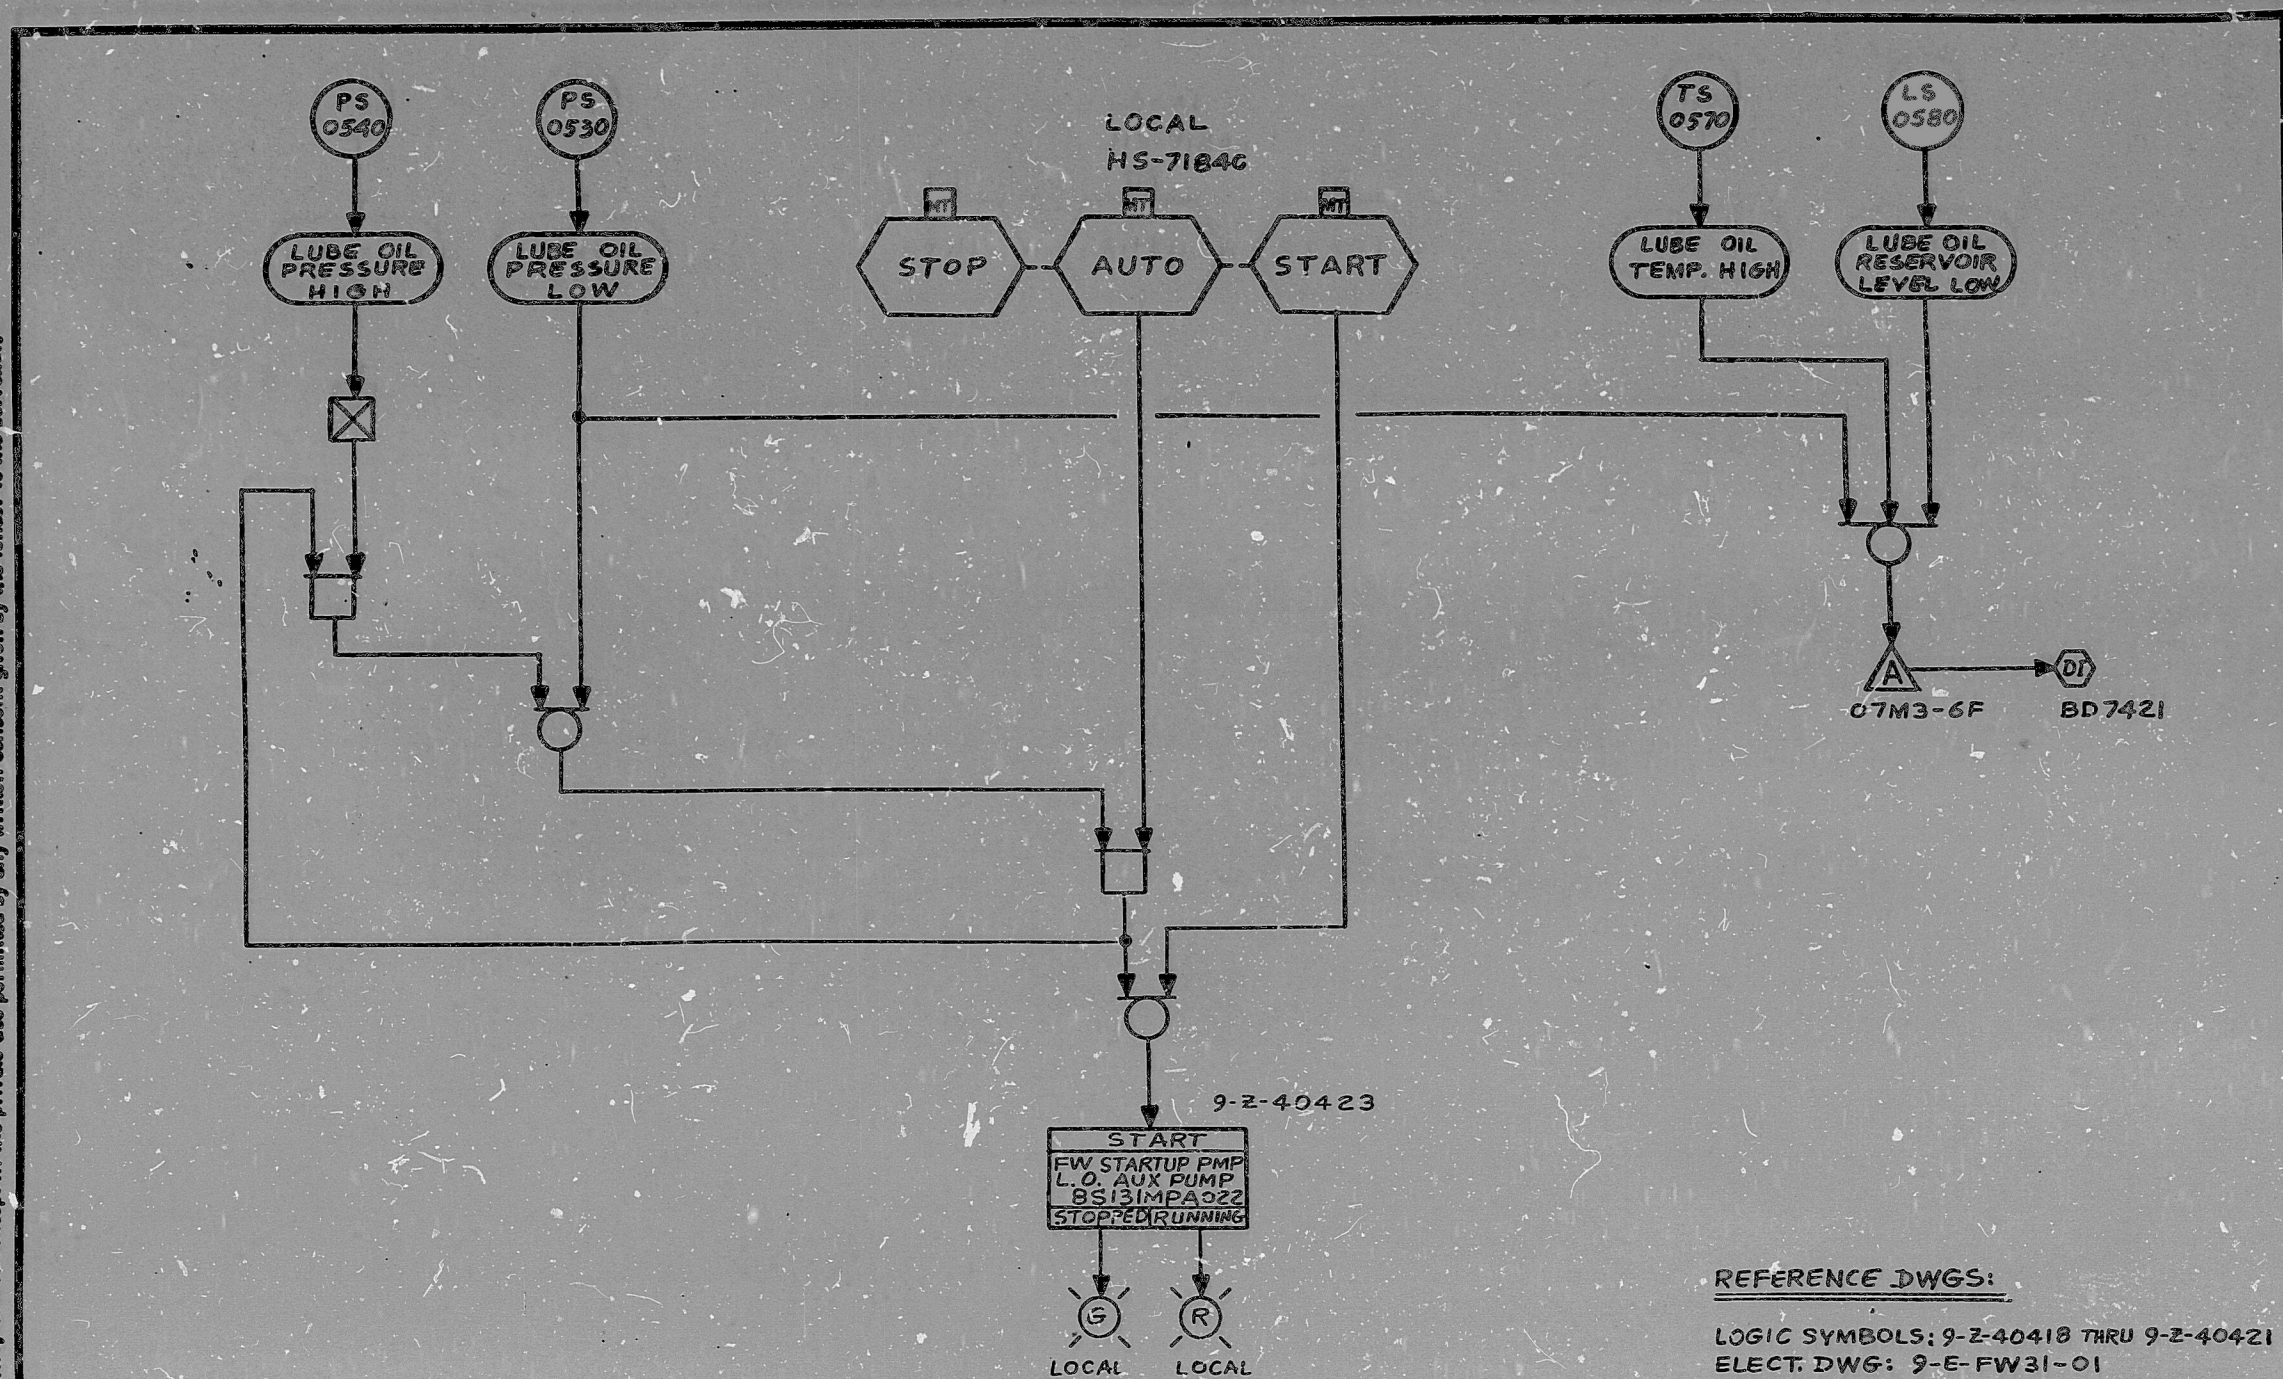

GENERAL NOTE:

THIS DWG. REPRESENTS FUNCTIONAL REQUIREMENTS ONLY.

2+3 VCJ 7/7/87
REV HL&P DATE
14326001

REFERENCE DWGS:

LOGIC SYMBOLS: 9-2-40418 THRU 9-2-40421
ELECT. DWG: 9-E-FW31-01
VENDOR DWG: 14926-4440-00001-XY
444 2-00002-XY
4440-00003-XY

SI APERTURE CARD

NA		3	ISSUED FOR UNITRATON	MS	NA	ATR	EGS	7-9-88										 SCOTTEL ENERGY CORPORATION HOUSTON, TEXAS	FEEDWATER STARTUP PUMP LUBE OIL SYS AUX PUMP CONTROL LOGIC DIAGRAM SYSTEM: FW				
		2	SPDS GS-13-9-Z-40486																				
		1	ADD COMPUTER POINT	MS	NA	ATR	EGS	7-9-88															
		0	ISSUED FOR CONSTR	MS	NA	ATR	EGS	7-9-88															
		0	ISSUED FOR CONSTR	MS	NA	ATR	EGS	7-9-88															
CHIEF ENGR.	N/A	NO	REVISION	DFT	CKR	SL	EGS	PEM	DATE	NO	REVISION	DFT	CKR	SL	EGS	PEM	DATE	HOUSTON LIGHTING & POWER CO. SOUTH TEXAS PROJECT		SCALE	JOB NO.	DRAWING NO.	SHEET NO.
																		NONE		14928	GS-13-9-Z-40486#1	1	

I certify that the image contained on this frame was made in the normal and regular course of business on the date stated below and that it is an accurate reproduction of the document submitted to micrographics.

Date 7-13-88
Operator Debra L. Ford Supervisor Deak R. Alliver

Date 7-12-88 Operator Bochy, L. J. Supervisor Leah R. Allive

8907270157

PDR RIDS

