


This drawing and the design it covers are the property of BECHTEL. They are merely loaned and on the borrower's express agreement that they will not be reproduced, copied, loaned, exhibited, or used except in the private use permitted by any written consent given by the lender to the borrower.

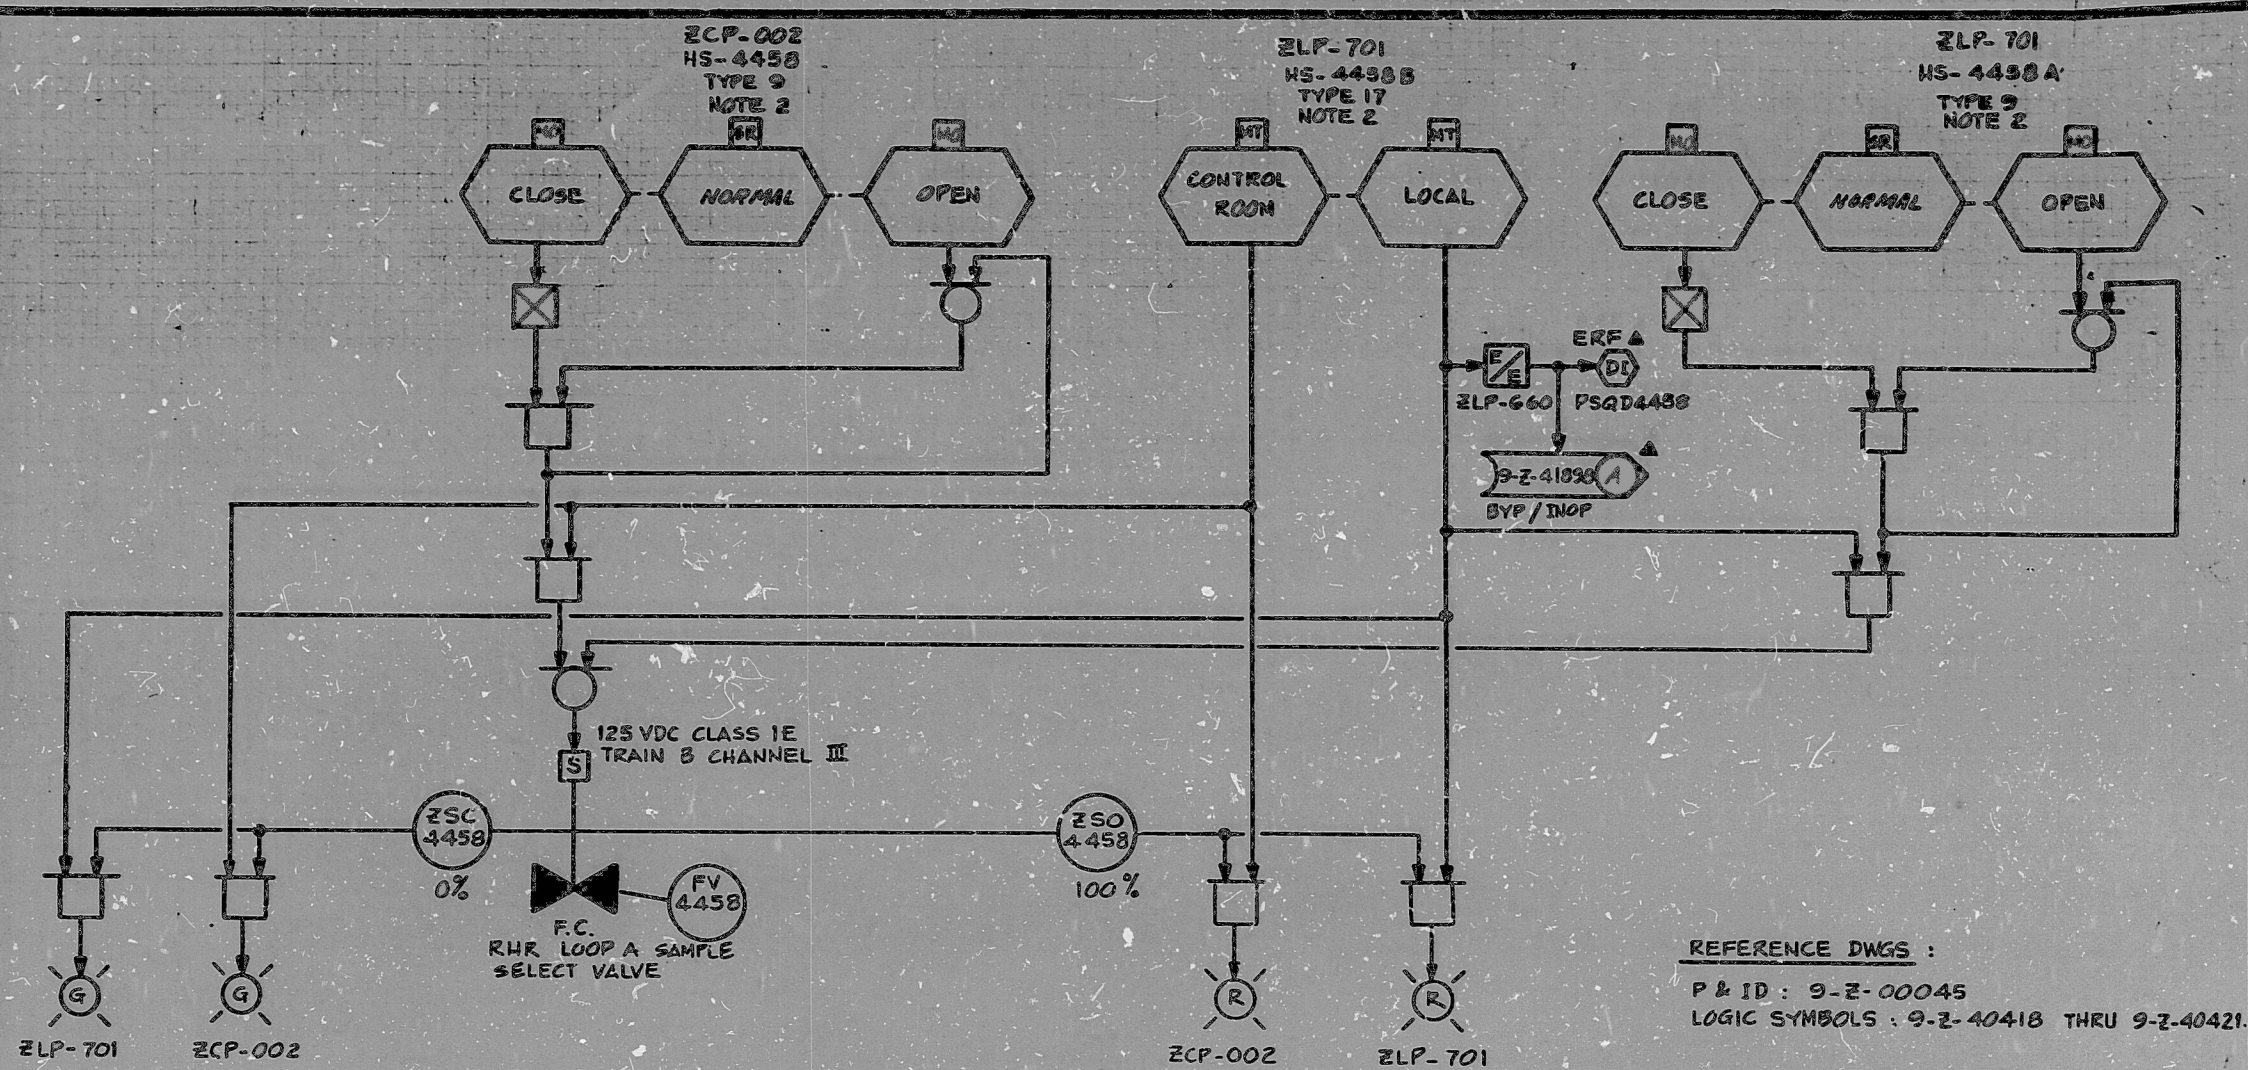

NOTES :

1- THIS LOGIC IS APPLICABLE TO THE FOLLOWING:

SERVICE	TRAIN B CHANNEL III	LIMIT SWITCH		CR HAND SWITCH		TRANSFER SWITCH		LOCAL HAND SWITCH		ELECT. REF. DWG. No	BYPASS / INOP. COMP. POINT	ISOL. RELAY CABINET
		OPEN	CLOSE	TAG No	LOCATION	TAG. No	LOCATION	TAG No	LOCATION			
RHR LOOP A	FV-4458	ZSO-4458	ZSC-4458	HS-4458	ZCP-002	HS-4458B	ZLP-701	HS-4458A	ZLP-701	9-E-PS06-01	PSQD 4458	ZLP-660
RHR LOOP B	FV-4459	ZSO-4459	ZSC-4459	HS-4459	ZCP-002	HS-4459B	ZLP-701	HS-4459A	ZLP-701	9-E-PS06-01	PSQD 4459	ZLP-660
RHR LOOP C	FV-4460	ZSO-4460	ZSC-4460	HS-4460	ZCP-002	HS-4460B	ZLP-701	HS-4460A	ZLP-701	9-E-PS06-01	PSQD 4460	ZLP-660

2 - FOR SWITCH TYPES SEE DWG. NO 9-Z-40421.

GENERAL NOTE :

THIS DWG. REPRESENTS FUNCTIONAL REQUIREMENTS ONLY.

243 VCJ 7/12/88
REV HL&P DATE
14926001

[illegible]

I certify that the image contained on this frame was made in the normal and regular course of business on the date stated below and that it is an accurate reproduction of the document submitted to micrographics.

Date: 1-18-88

Operator: Decky, David Supervisor: Frank R. Allister

Date 1-22-88
Operator Becky Leland Supervisor Frank R. Allwer
