

11"


11"

8.5"

8.5"

11"

17"

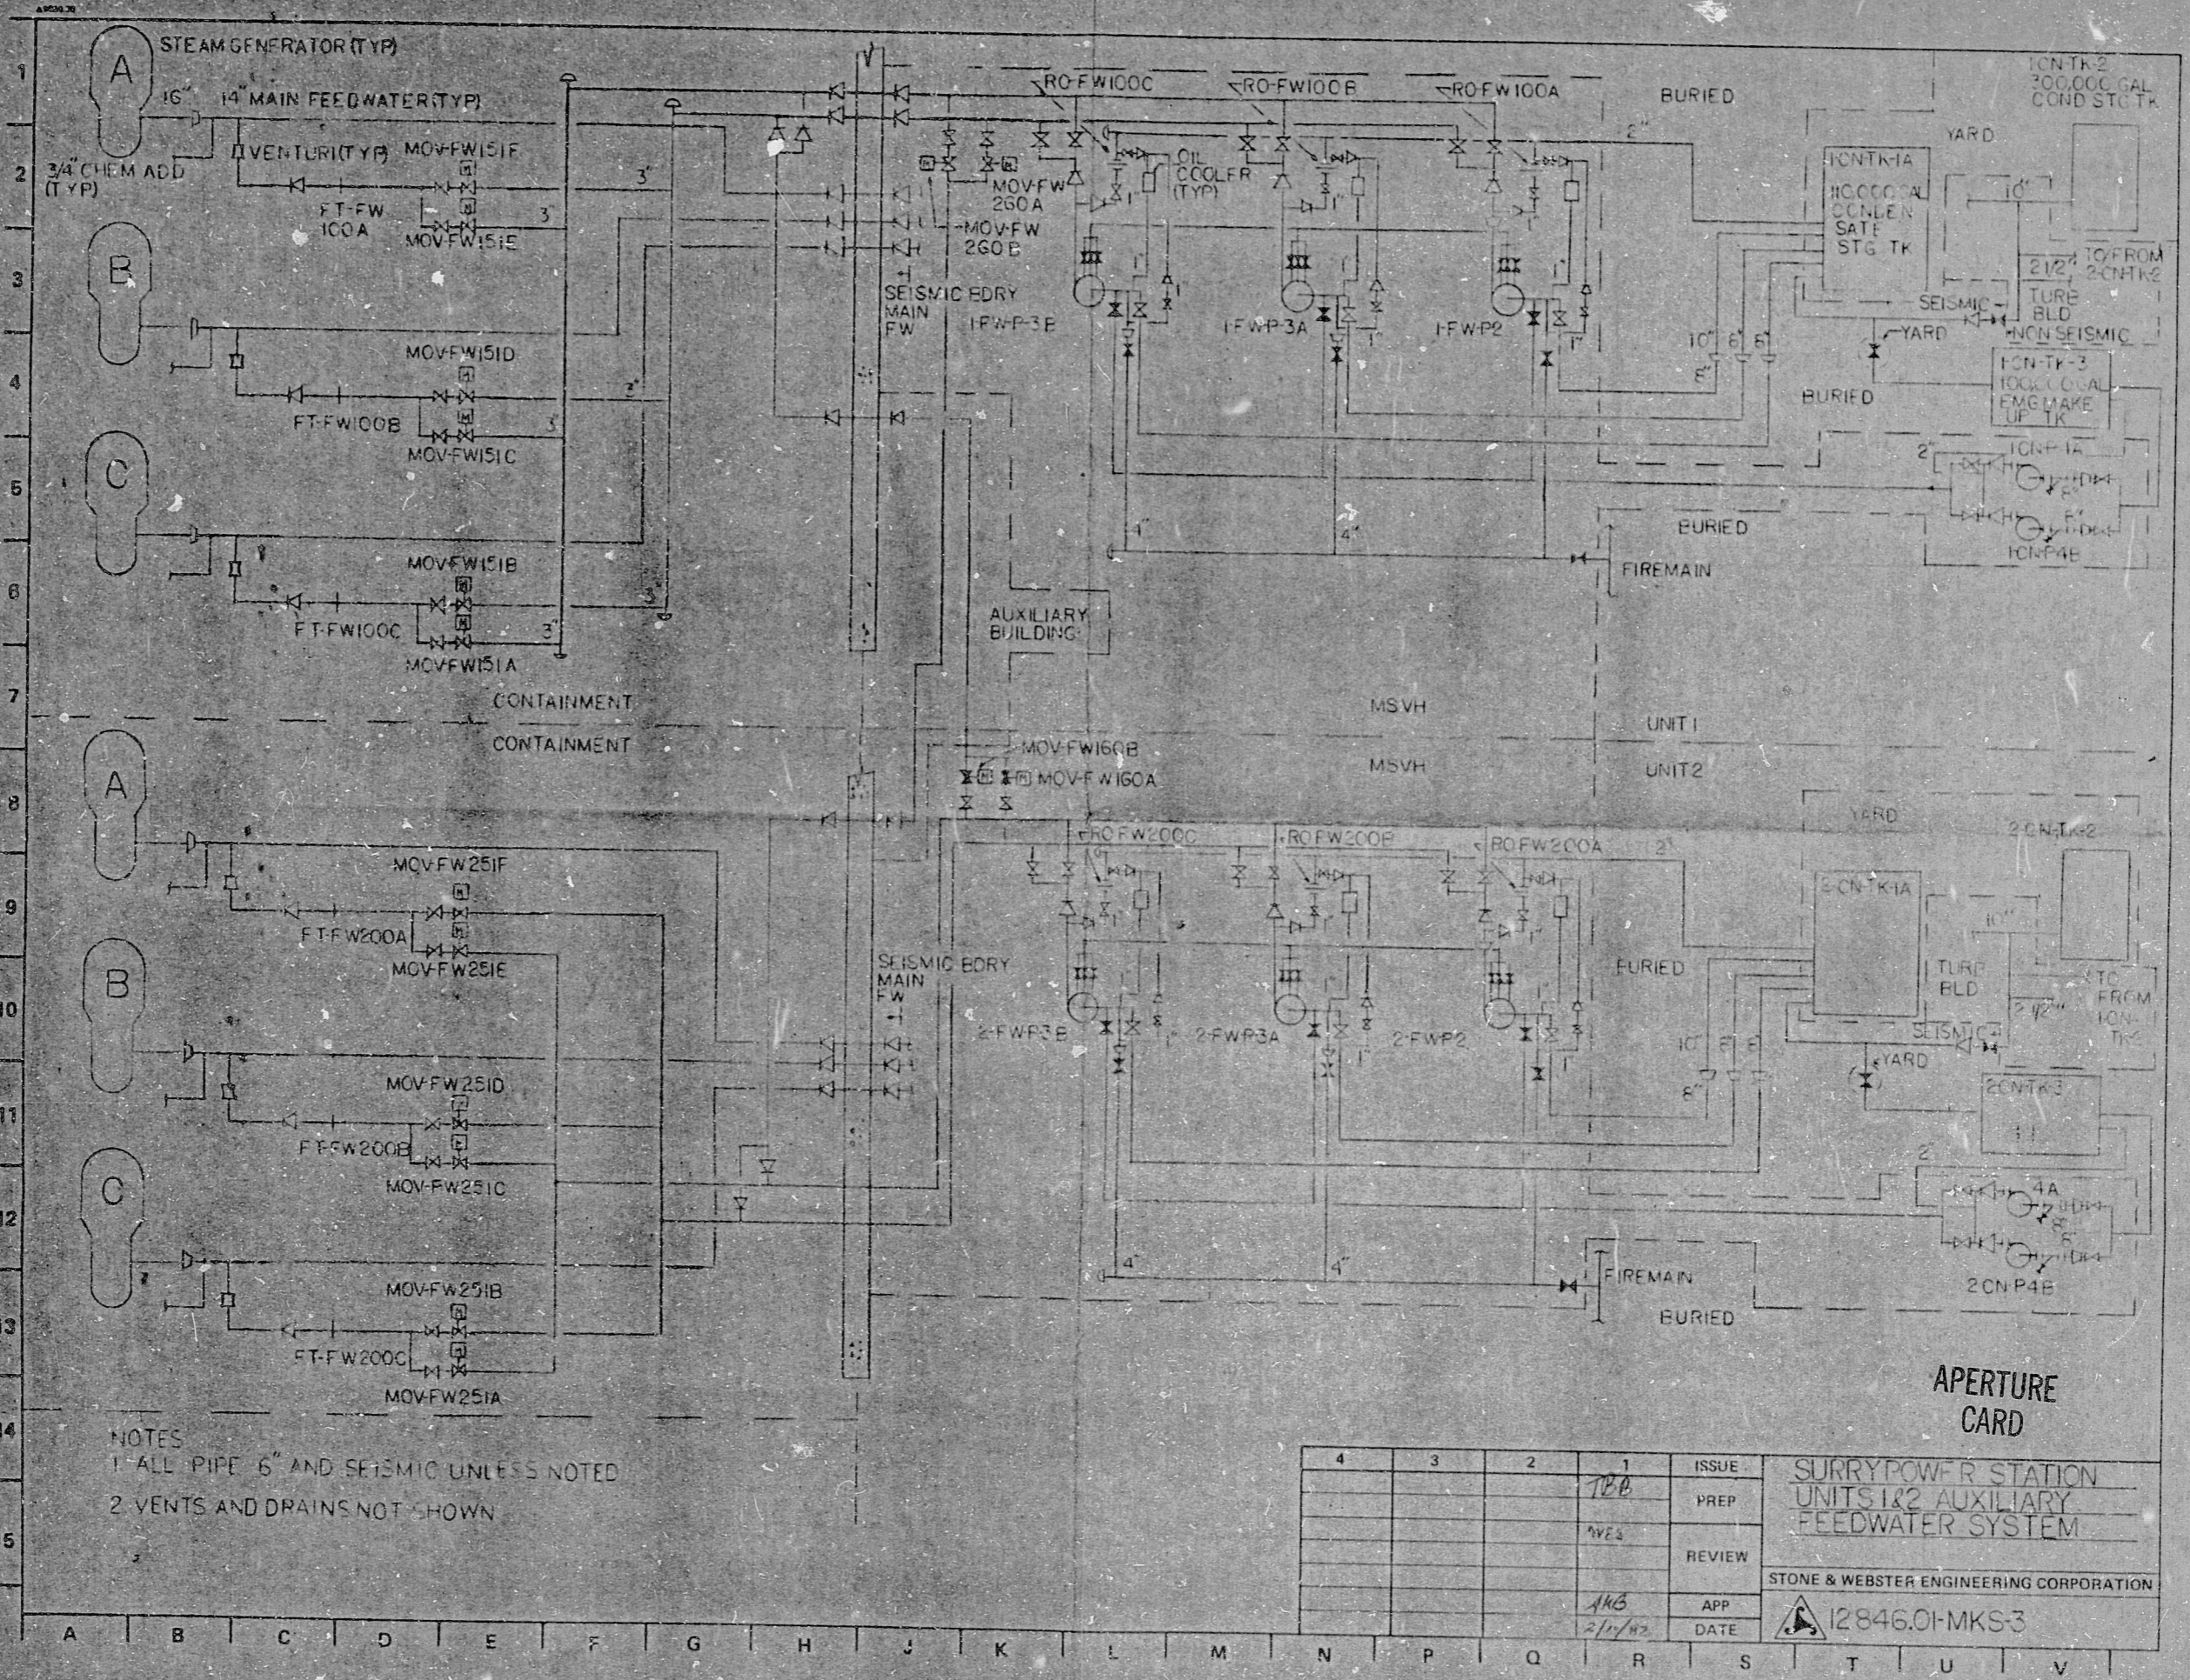

NOTES
 1. ALL PIPE 6" AND SEISMIC UNLESS NOTED
 2. VENTS AND DRAINS NOT SHOWN

4	3	2	1	ISSUE
			TBB	PREP
			AVES	REVIEW
			AKG	APP
			2/1/82	DATE

APERTURE CARD
 SURRY POWER STATION
 UNITS 1 & 2 AUXILIARY
 FEEDWATER SYSTEM
 STONE & WEBSTER ENGINEERING CORPORATION
 12846.01-MKS-3

POOR ORIGINAL

8202220572

RIDS

8202220572

