


J-49-0 SHT
2

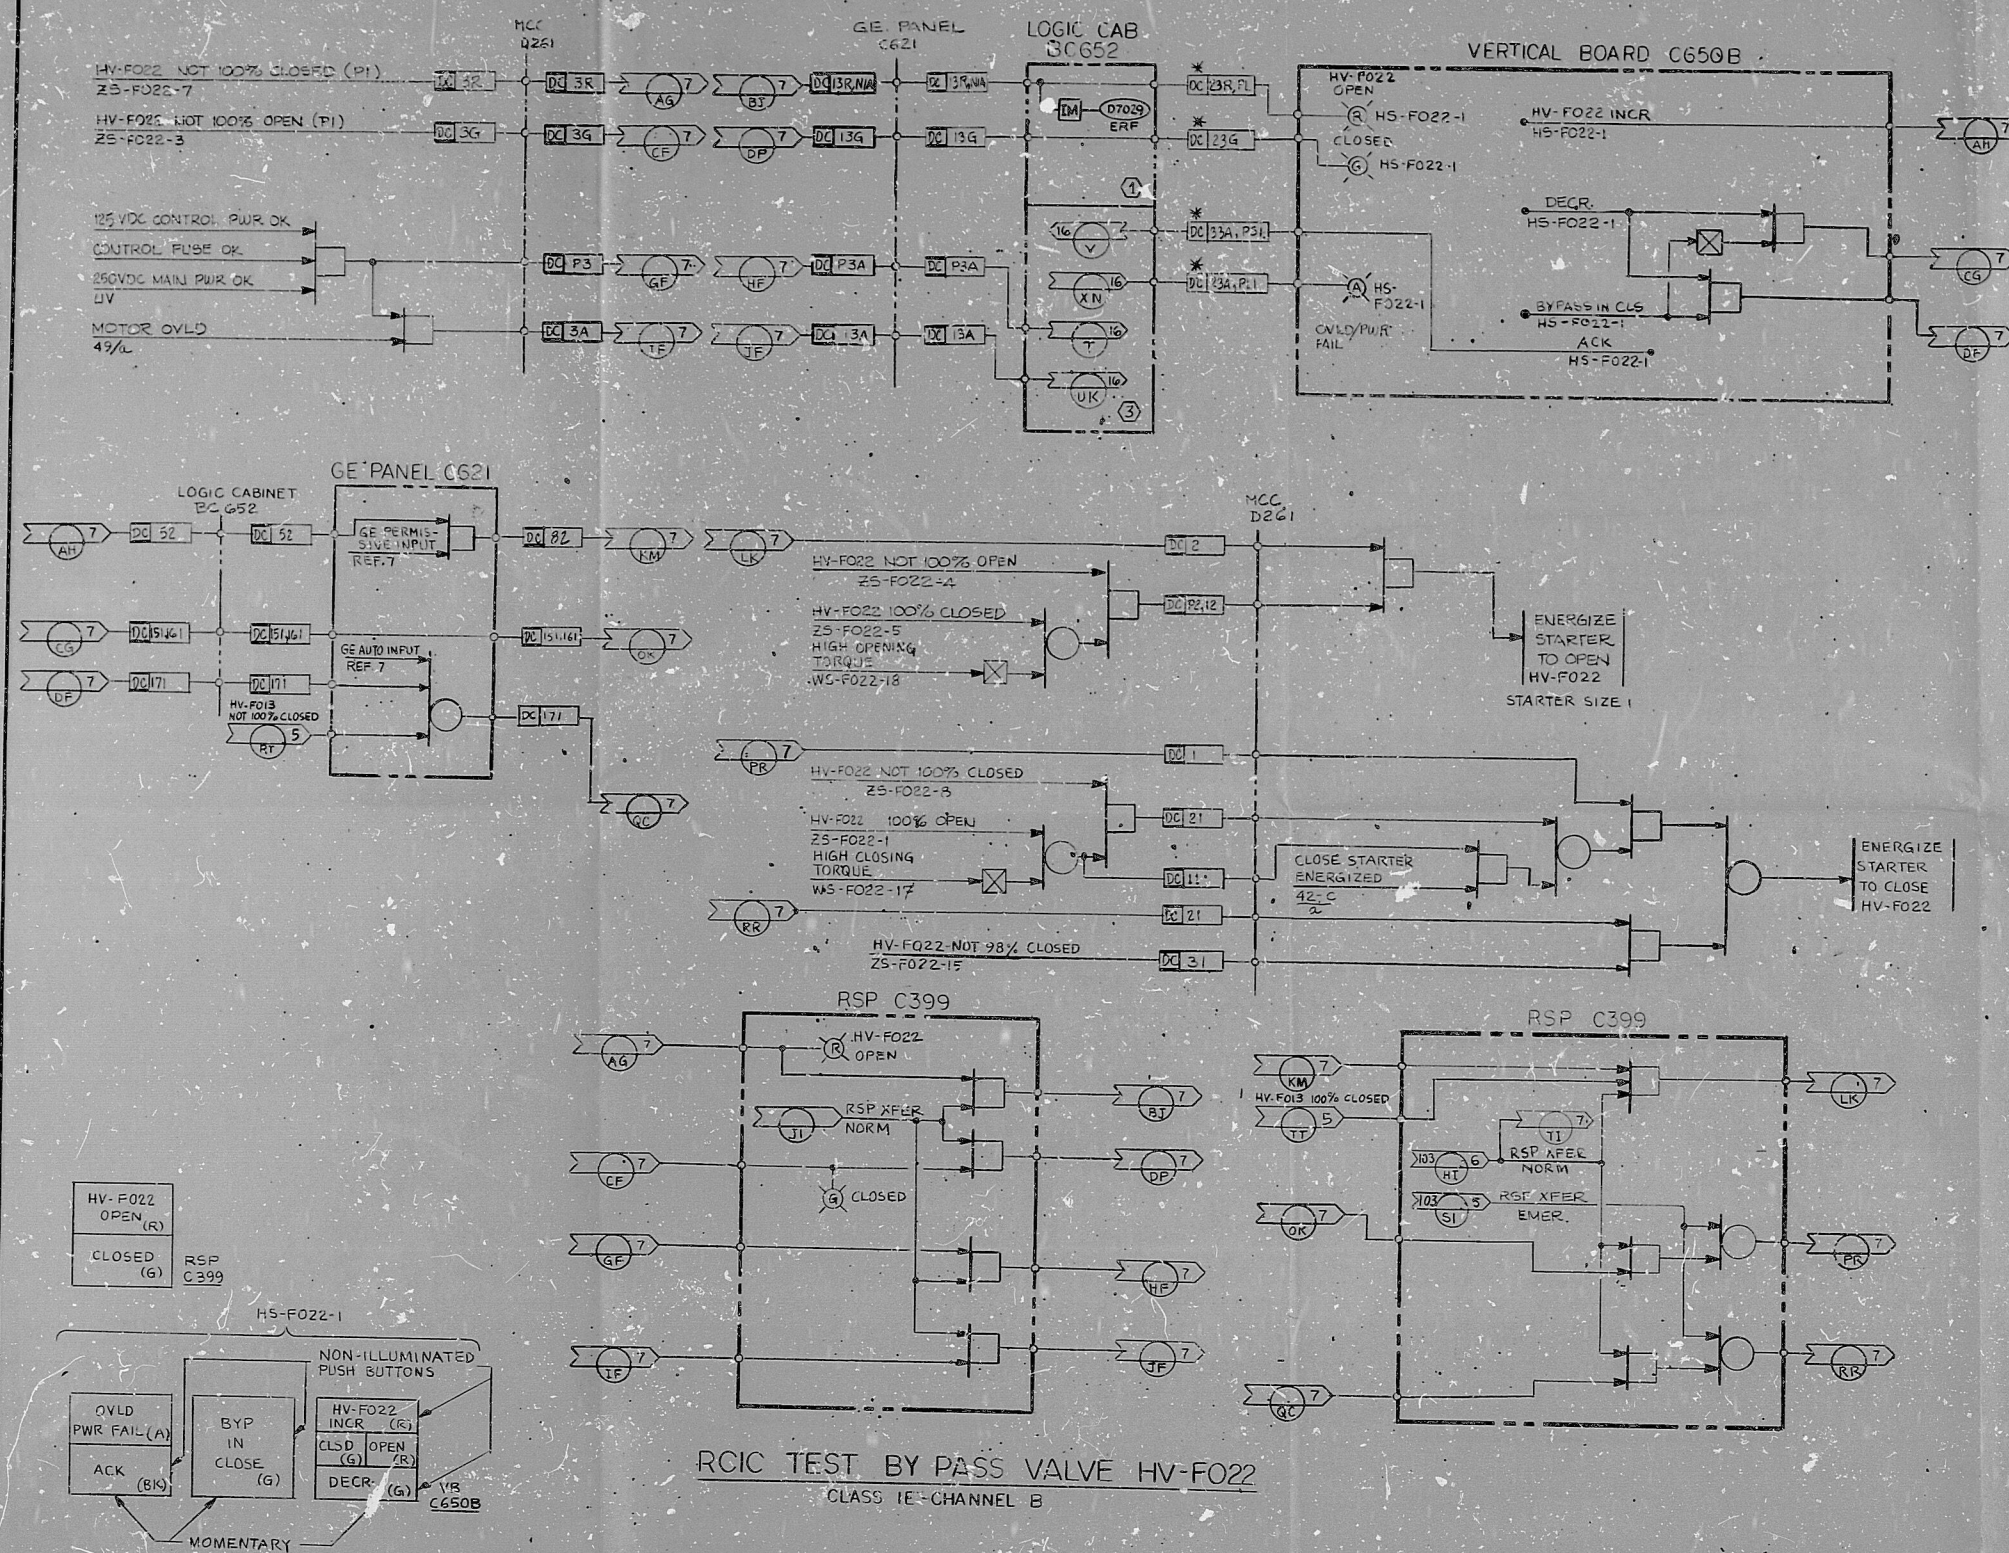

NOTES:

1. DELETED
2. DELETED
3. DELETED
4. DELETED

PRC
APERTURE
CARD

☒		REDRAWN. DESIGN FREEZE							
☒	1/29/81	ISSUE							
☒	1/29/81	REVISED BAILEY INTERFACE AS NOTED	S	I	G	N	E	D	
☒	1/4/79	KIC D.N.F.'S CHANGED SWITCH INSCRIPTIONS	S	I	G	N	E	D	
☒	12/10/78	ISSUED FOR CONSTRUCTION	S	I	G	N	E	D	
Dr.	DATE	REVISIONS	BY	CHKD	DESIGN SUPV	ENGR	PRIOR. APPR	APPR	
	CHE	DEIGNED MDE		GRAVE	Matt Ford				

BECHTEL
SAN FRANCISCO

PUBLIC SERVICE ELECTRIC AND GAS COMPANY
HOOE CREEK GENERATING STATION

LOGIC DIAGRAM
RCIC SYSTEM

RCIC TEST BY-PASS VALVE HV-F022

	JOB No.	DRAWING No.	REV.
	10855	J-49-O SH7	3 Q

S/U-BD

22 x 34 "D" \$12

KIDS

8308080460

