

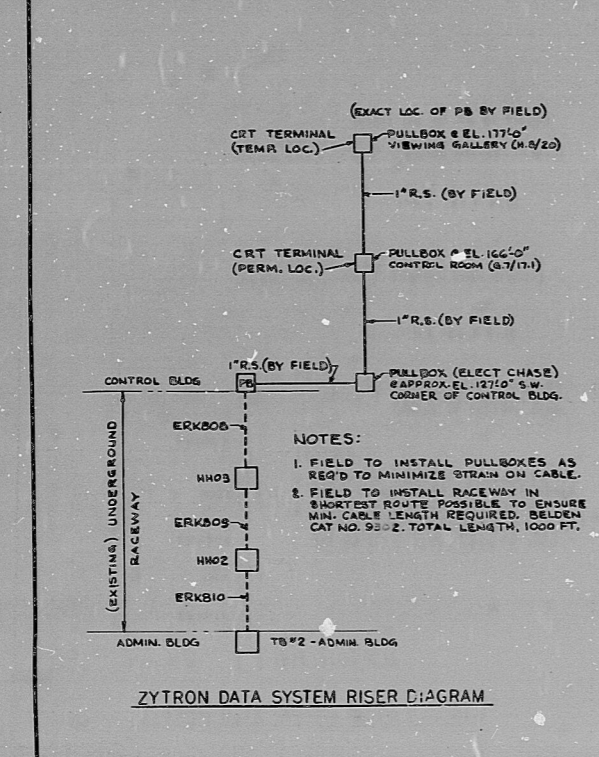


MPL No. SR612505E  
E0650

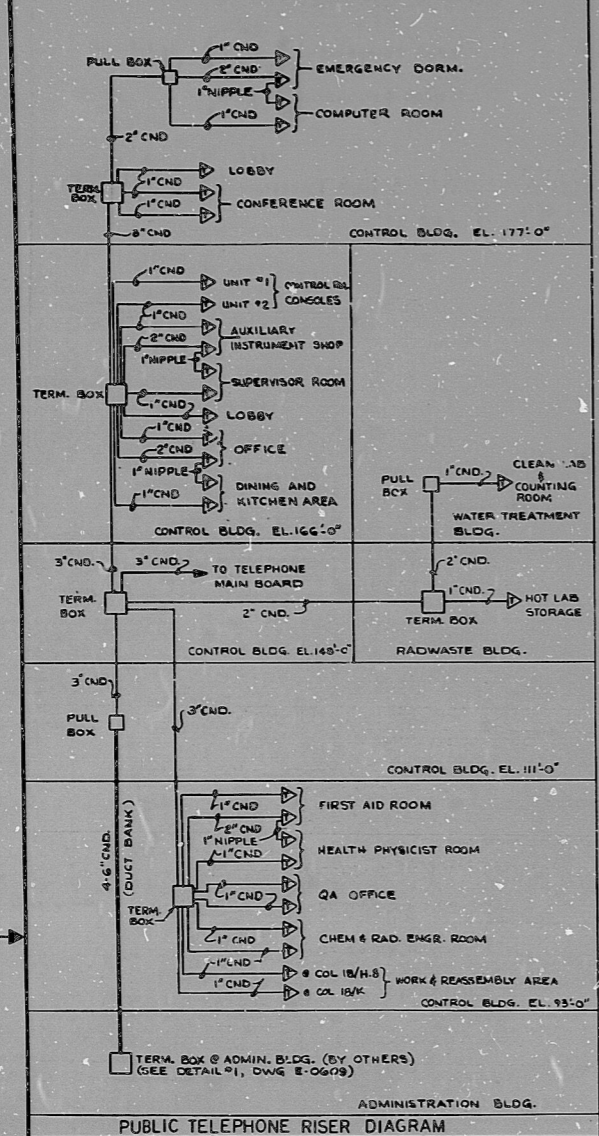

- INTERCONNECTION LEGEND**
- FROM RADWASTE BLDG. TO WATER TREATMENT BLDG.
  - FROM TURBINE BLDG. TO CIRC. WATER PUMP HOUSE
  - FROM AUXILIARY BLDG. TO DIESEL GEN. BLDG.
  - FROM TURBINE BLDG. TO COOLING TOWER NO.1
  - FROM WATER TREATMENT BLDG. TO FIRE WATER PUMP HOUSE
  - FROM WATER TREATMENT BLDG. TO WAREHOUSE
  - FROM CONTROL BLDG. EL. 155'-0" TO ADMINISTRATION BLDG.
  - FROM ADMINISTRATION BLDG. TO SSW COOLING TOWER NO.1
  - FROM S.S.W. COOLING TOWER NO.1 TO SSW COOLING TOWER NO.2
  - FROM ADMINISTRATION BLDG. TO GUARD HOUSE
  - FROM CONTROL BLDG. EL. 145'-0" TO RADWASTE BLDG.
  - FROM RADWASTE BLDG. EL. 110'-0" TO WATER TREATMENT BLDG.
  - FROM WATER TREATMENT BLDG. TO HYPOCHLORITE PAD

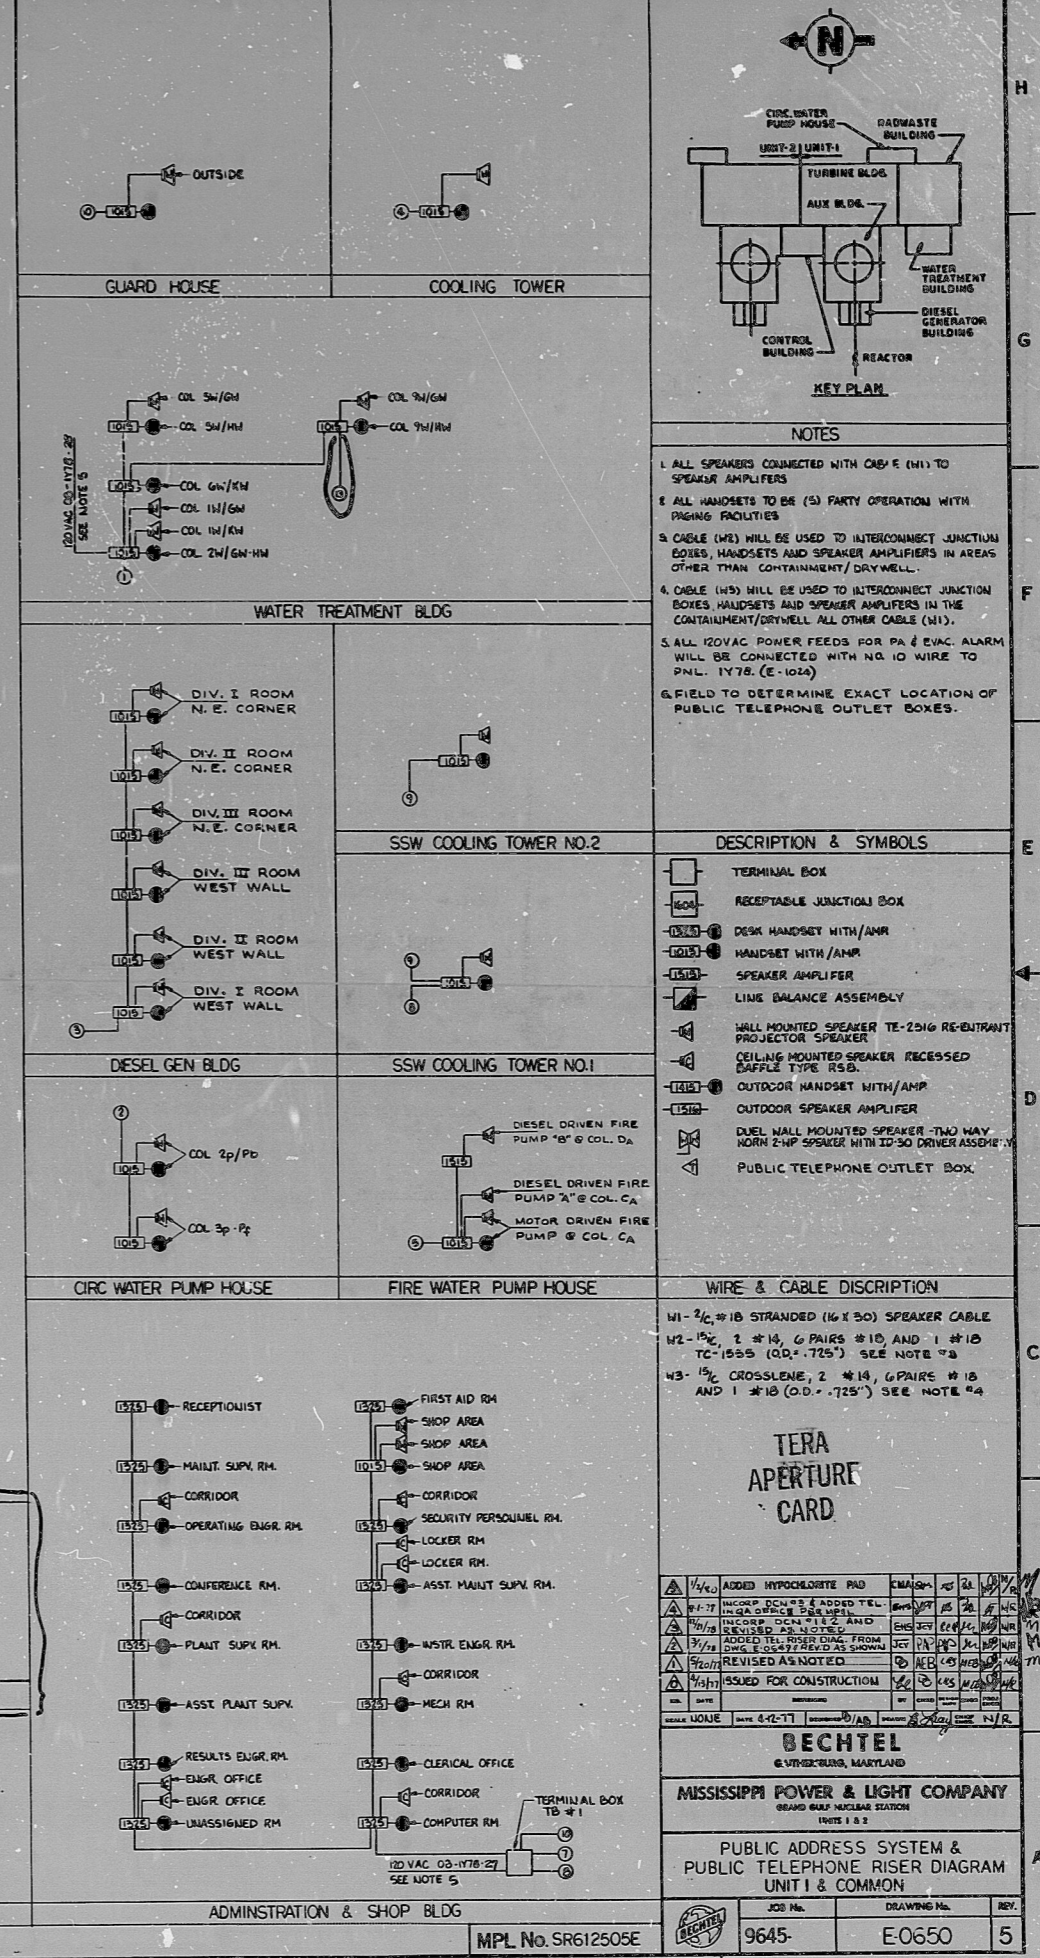

This drawing and the design it depicts is the property of BECHTEL. They are hereby loaned and on this borrower's express agreement that they will not be reproduced, copied, loaned, exhibited, or used except in the limited way and for the limited purpose stated by the lender in this document.

I certify that the items contained on this Form were made in the normal and regular course of business, on the date stated above and that it is an accurate reproduction of the documents submitted to me.

8009020434

PDR

8009020434

