
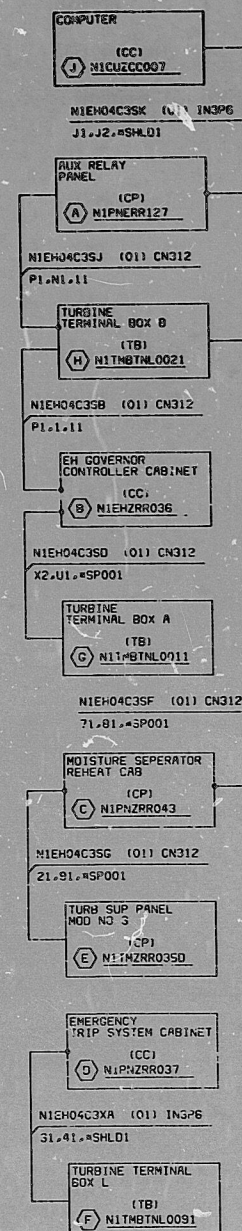
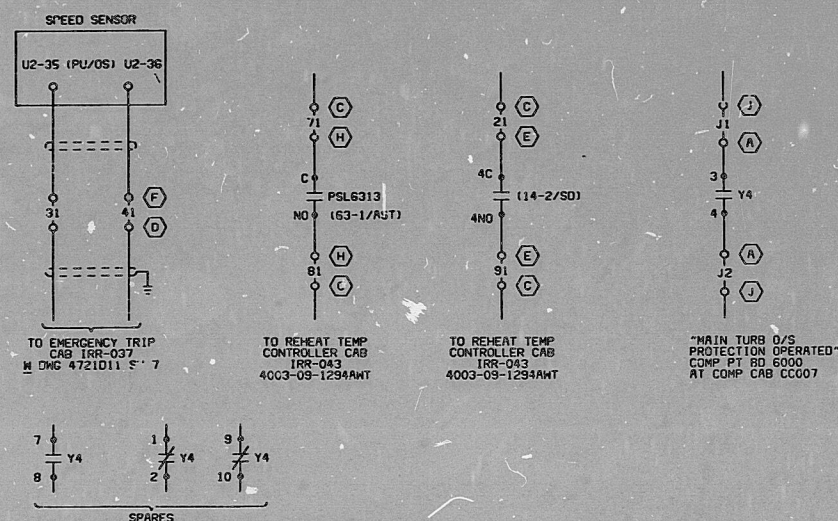


DRAWING NUMBER

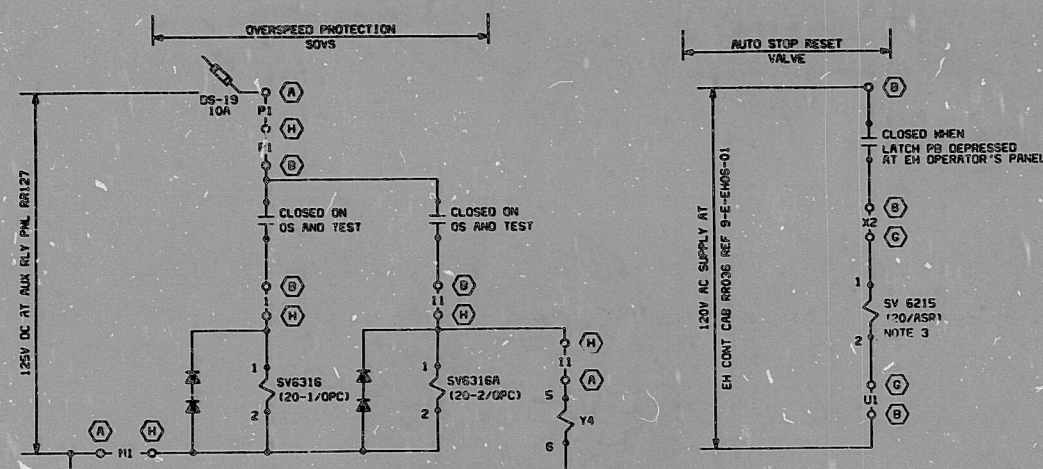

- NOTES
1. SEE GENERAL NOTES ON DWG 9-E-EH04-01.
 2. VENDORS DEVICE IDS ARE SHOWN IN PARENTHESES.
 3. SYSTEM PREFIX IS LT FOR SOV SV-6215.

SI
APERTURE
CARD

CABLE BLOCK DIAGRAM 3

SCHEM N1EH04C3
MAIN TURBINE TRIP/RESET

[illegible]

LAC800 型

BECHTEL ENERGY CORPORATION
HOUSTON, TEXAS

HOUSTON LIGHTING & POWER CO.
SOUTH TEXAS PROJECT

ELEMENTARY DIAGRAM
MAIN TURBINE TRIP/RESET

SCALE	JOB NO	DRAWING NO	REV
NONE	14926	9-E-EH04-03#1	5

JL

11/07/85 14:04:54 ***931 DSKD TWT SIZR Y= 33.300 Y= 21.900 IZ = OFF
SCFAC Y= -1.000 Y= 1.000 TOTAL VECTORS = 18115

24:1

I certify that the image contained on this frame was made in the normal and regular course of business on the date stated below and that it is an accurate reproduction of the document submitted to micrographics.

Date 10-1-78 Operator John A. Ward Recorder Leslie R. Alliver

ANSI A

ANSI A 9 10 11 B 13 14 15 C 17 18 19 20 21 22 23

PDR RIDS

8908020316

