


[illegible]

Southern Company Services, Inc.			
DOW			
Georgia Power Company			
VOGTLE ELECTRIC GENERATING PLANT			
UNIT 1-LINE NO. 010			
INSERVICE INSPECTION ISOMETRIC			
SAFETY INJECTION-SYSTEM 1204			
DESIGNED	FT	DRAWN	DRC
CHECKED	NS		
SCALE		PROJECT I.D.	BY
DATE		121-11204-010	2

PDR RIDS

85Q3Q5QZZ4

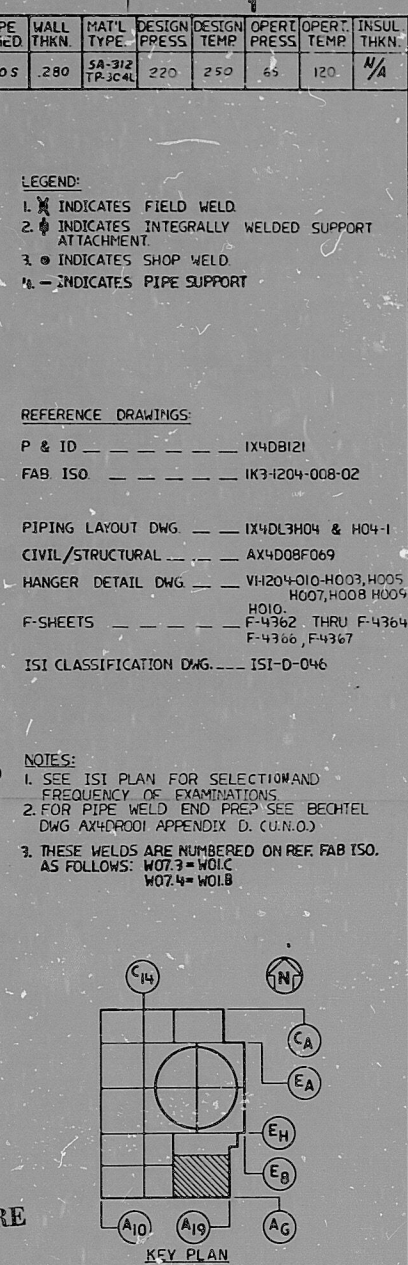