


THIS DRAWING AND THE DESIGN IT COVERS ARE THE PROPERTY OF BECHTEL. THEY ARE HERELY LOANED AND ON THE BORROWER'S EXPRESS AGREEMENT THAT THEY WILL NOT BE REPRODUCED, COPIED, LOANED, EXHIBITED, OR USED EXCEPT IN THE LIMITED WAY AND PRIVATE USE PERMITTED BY ANY WRITTEN CONSENT GIVEN BY THE LENDER TO THE BORROWER.

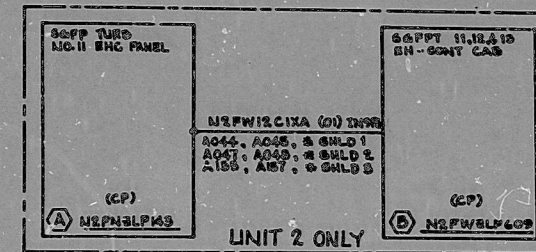

SI
APERTURE
CARD

- NOTES:
1. THIS DRAWING SUPERSEDES A PART OF DRAWING 9-E-EN11-01.
 2. THE SCFPT #11 EH OPERATOR PANEL IS LOCATED AT THE MAIN CONTROL BOARD (ZCPO06).
 3. *ADDRESS ASSIGNMENT IN PNL ZCC-007. WIRES J1, J2 TO BE ROUTED VIA ZCC-008.

I certify that the design contained on this frame was made in the normal and regular course of business on the date stated below and that it is an accurate reproduction of the document submitted to micrographics.

Date 2-2-64 Mac Paul R. Allman
Operator of the Microfilm Unit

[illegible]

BECHTEL ENERGY CORPORATION
HOUSTON, TEXAS

**HOUSTON LIGHTING & POWER CO.
SOUTH TEXAS PROJECT**

ELEMENTARY DIAGRAM
MASTER CABLE BLOCK DIAGRAM
SGFPT NO.11 EHC PNL

SCALE	JOB NO	DRAWING NO.	REV.
NONE	14826	9-E-FW12-01 [★] 1	6

[illegible]

8908030055

PDR RIDS

