


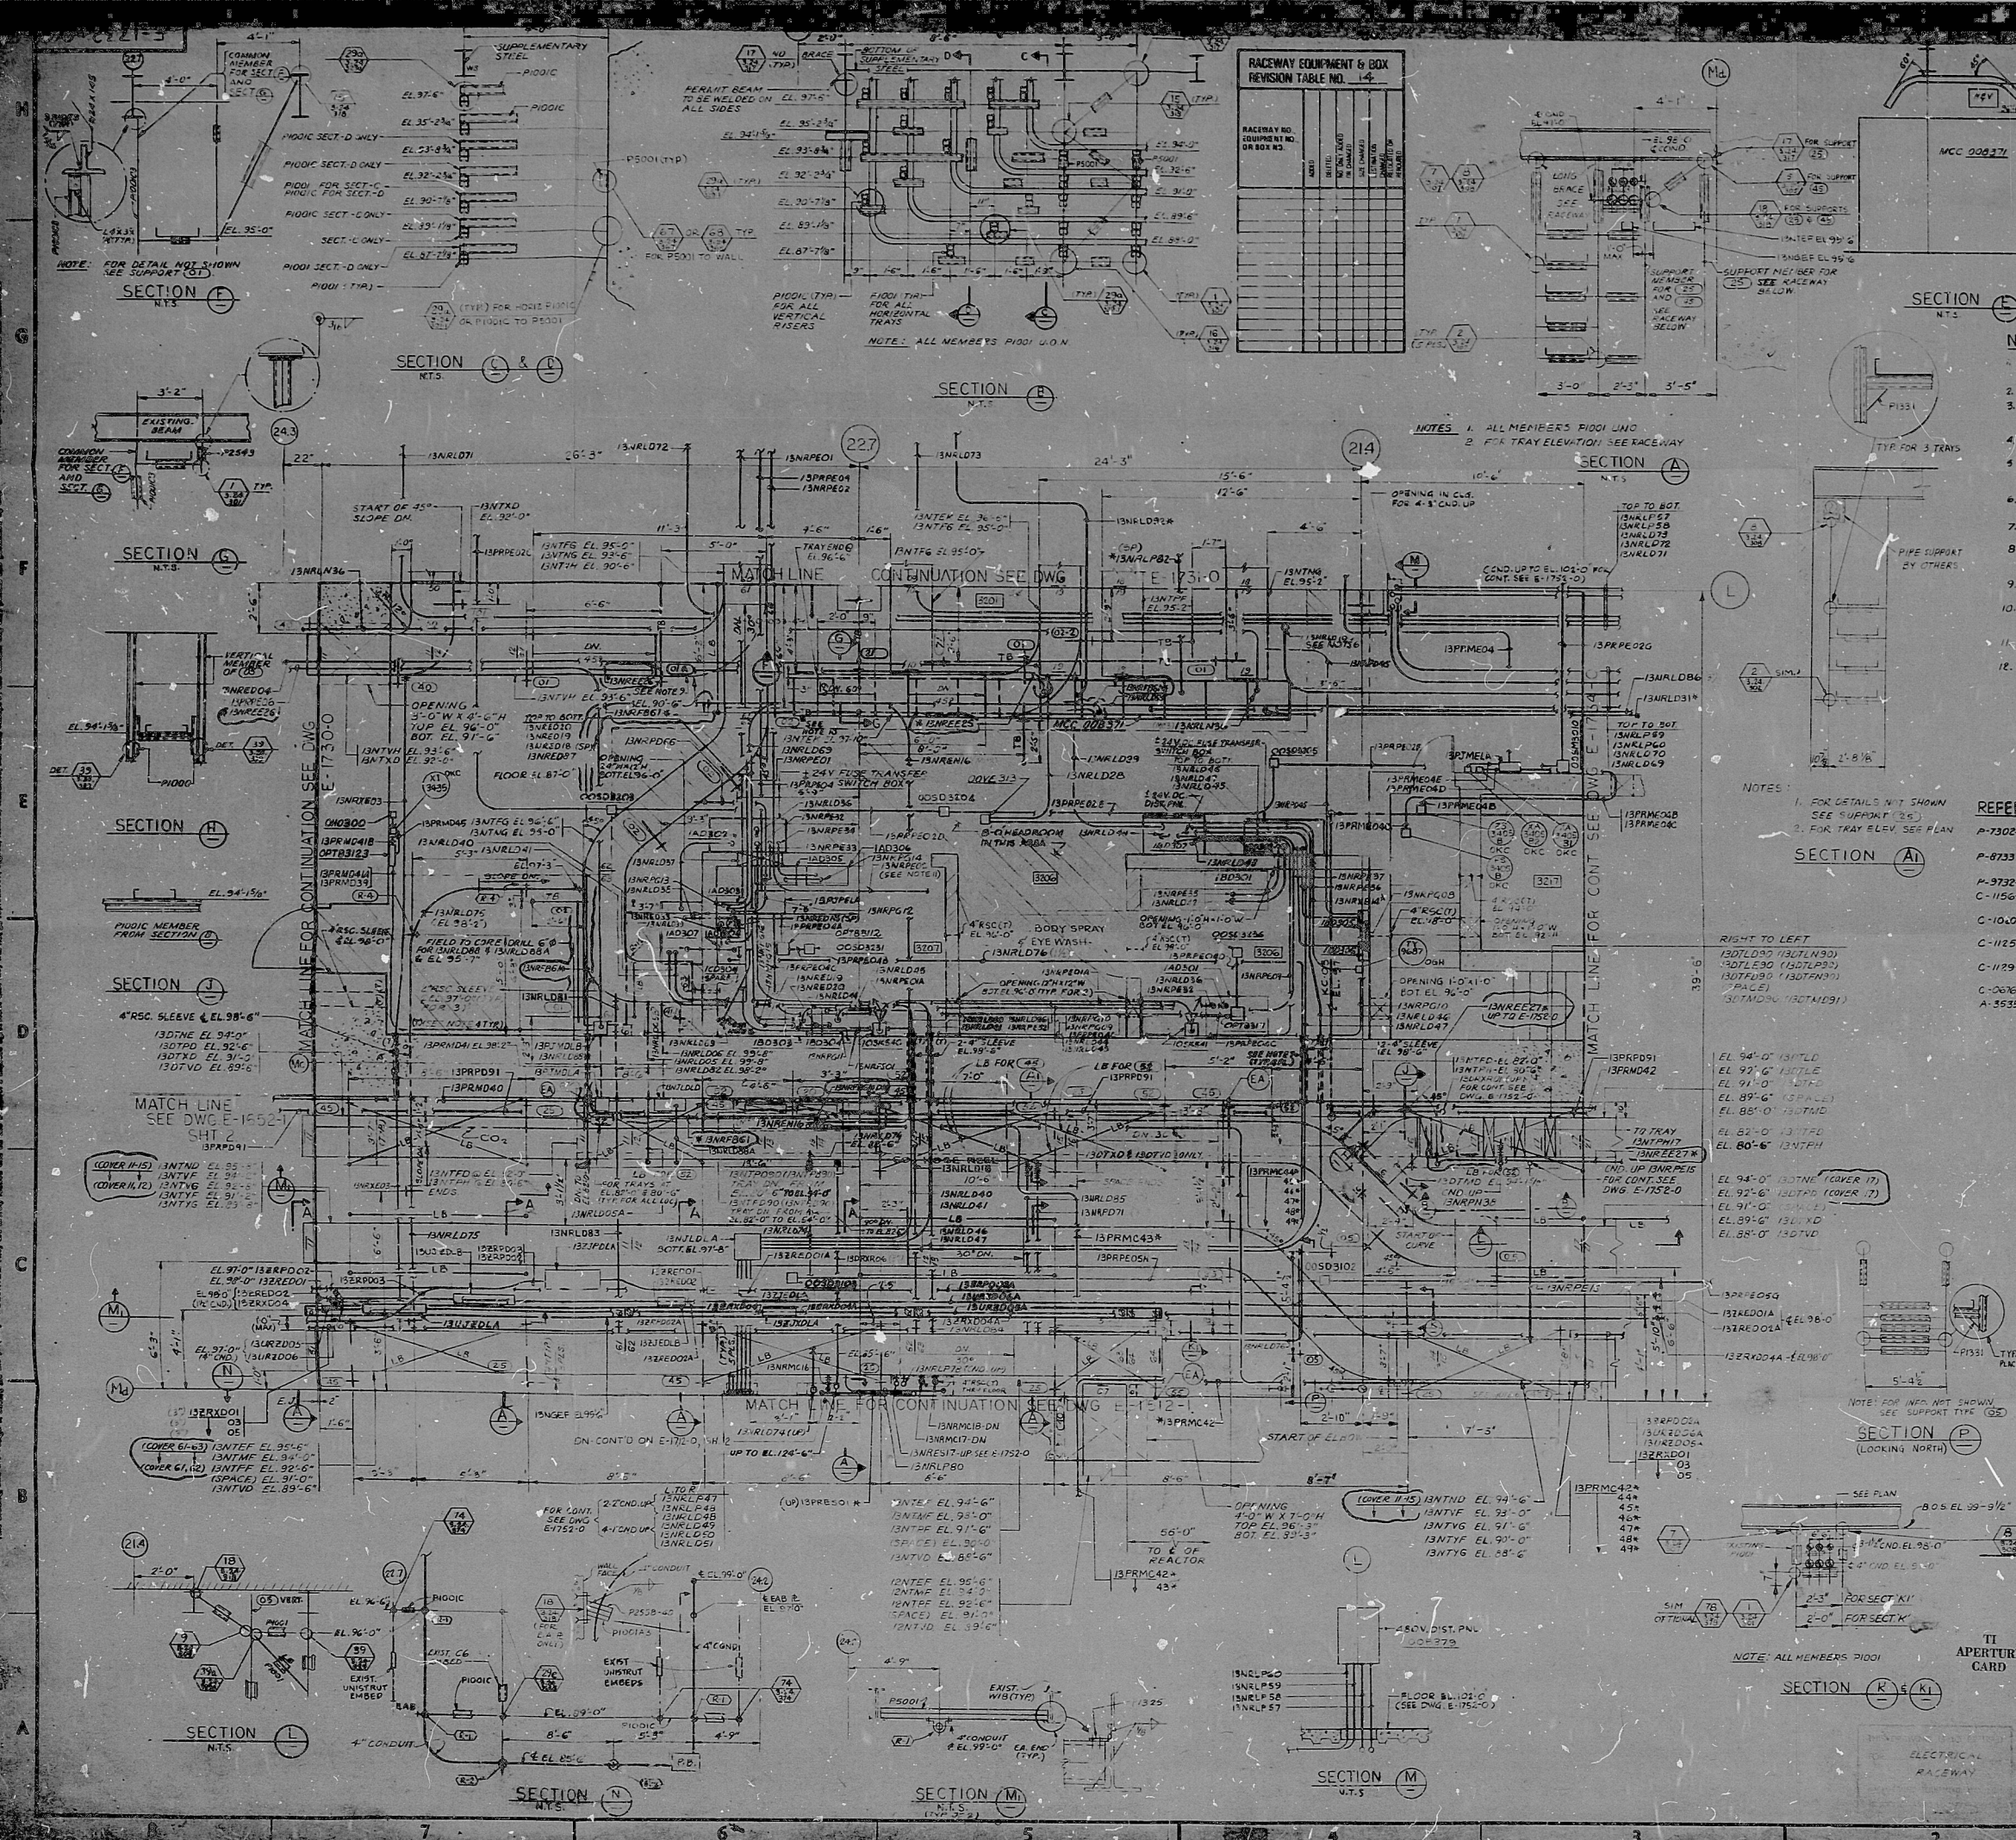


- NOTES
1. RACEWAY SYMBOLS NOTES & DETAILS & TRAY SUPPORTS SEE DWGS. E-1405-0
  2. FOR ELECTRICAL LUMINER SYSTEM SEE DWG. E-1412-0
  3. FOR EXACT LOCATION OF SLEEVES IN CONCRETE WALLS SEE ARCHITECTURAL DWGS. FOR SLEEVES IN CONCRETE WALLS SEE CIVIL DRAWINGS
  4. CTD INDICATES RSC SLEEVE REQUESTED BY FIELD FOR TEMPORARY POWER
  5. CLASS I RACEWAY-TRAY (CONDUIT) ARE IDENTIFIED BY \* (STAR) INDICATED BY LETTERS A, B, C, GH, GI, GJ, KL, KM, KN, ZZ

- REFERENCE DRAWINGS:

| REVISIONS |         |      |       |        |                         |     |         |      |       |        |             |
|-----------|---------|------|-------|--------|-------------------------|-----|---------|------|-------|--------|-------------|
| NO.       | DATE    | BY   | CHKD. | APP'D. | DESCRIPTION             | NO. | DATE    | BY   | CHKD. | APP'D. | DESCRIPTION |

DECNTEL  
SAN FRANCISCO

PUBLIC SERVICE ELECTRIC AND GAS COMPANY  
HOPE CREEK GENERATING STATION

RACEWAY PLAN  
AUX. BLDG. RADWASTE AREA 73  
PLAN EL. 87'-0"

NO. 1055 E-1732-0 20 G

PDR RIDS

8503060062

