


E-5431-17

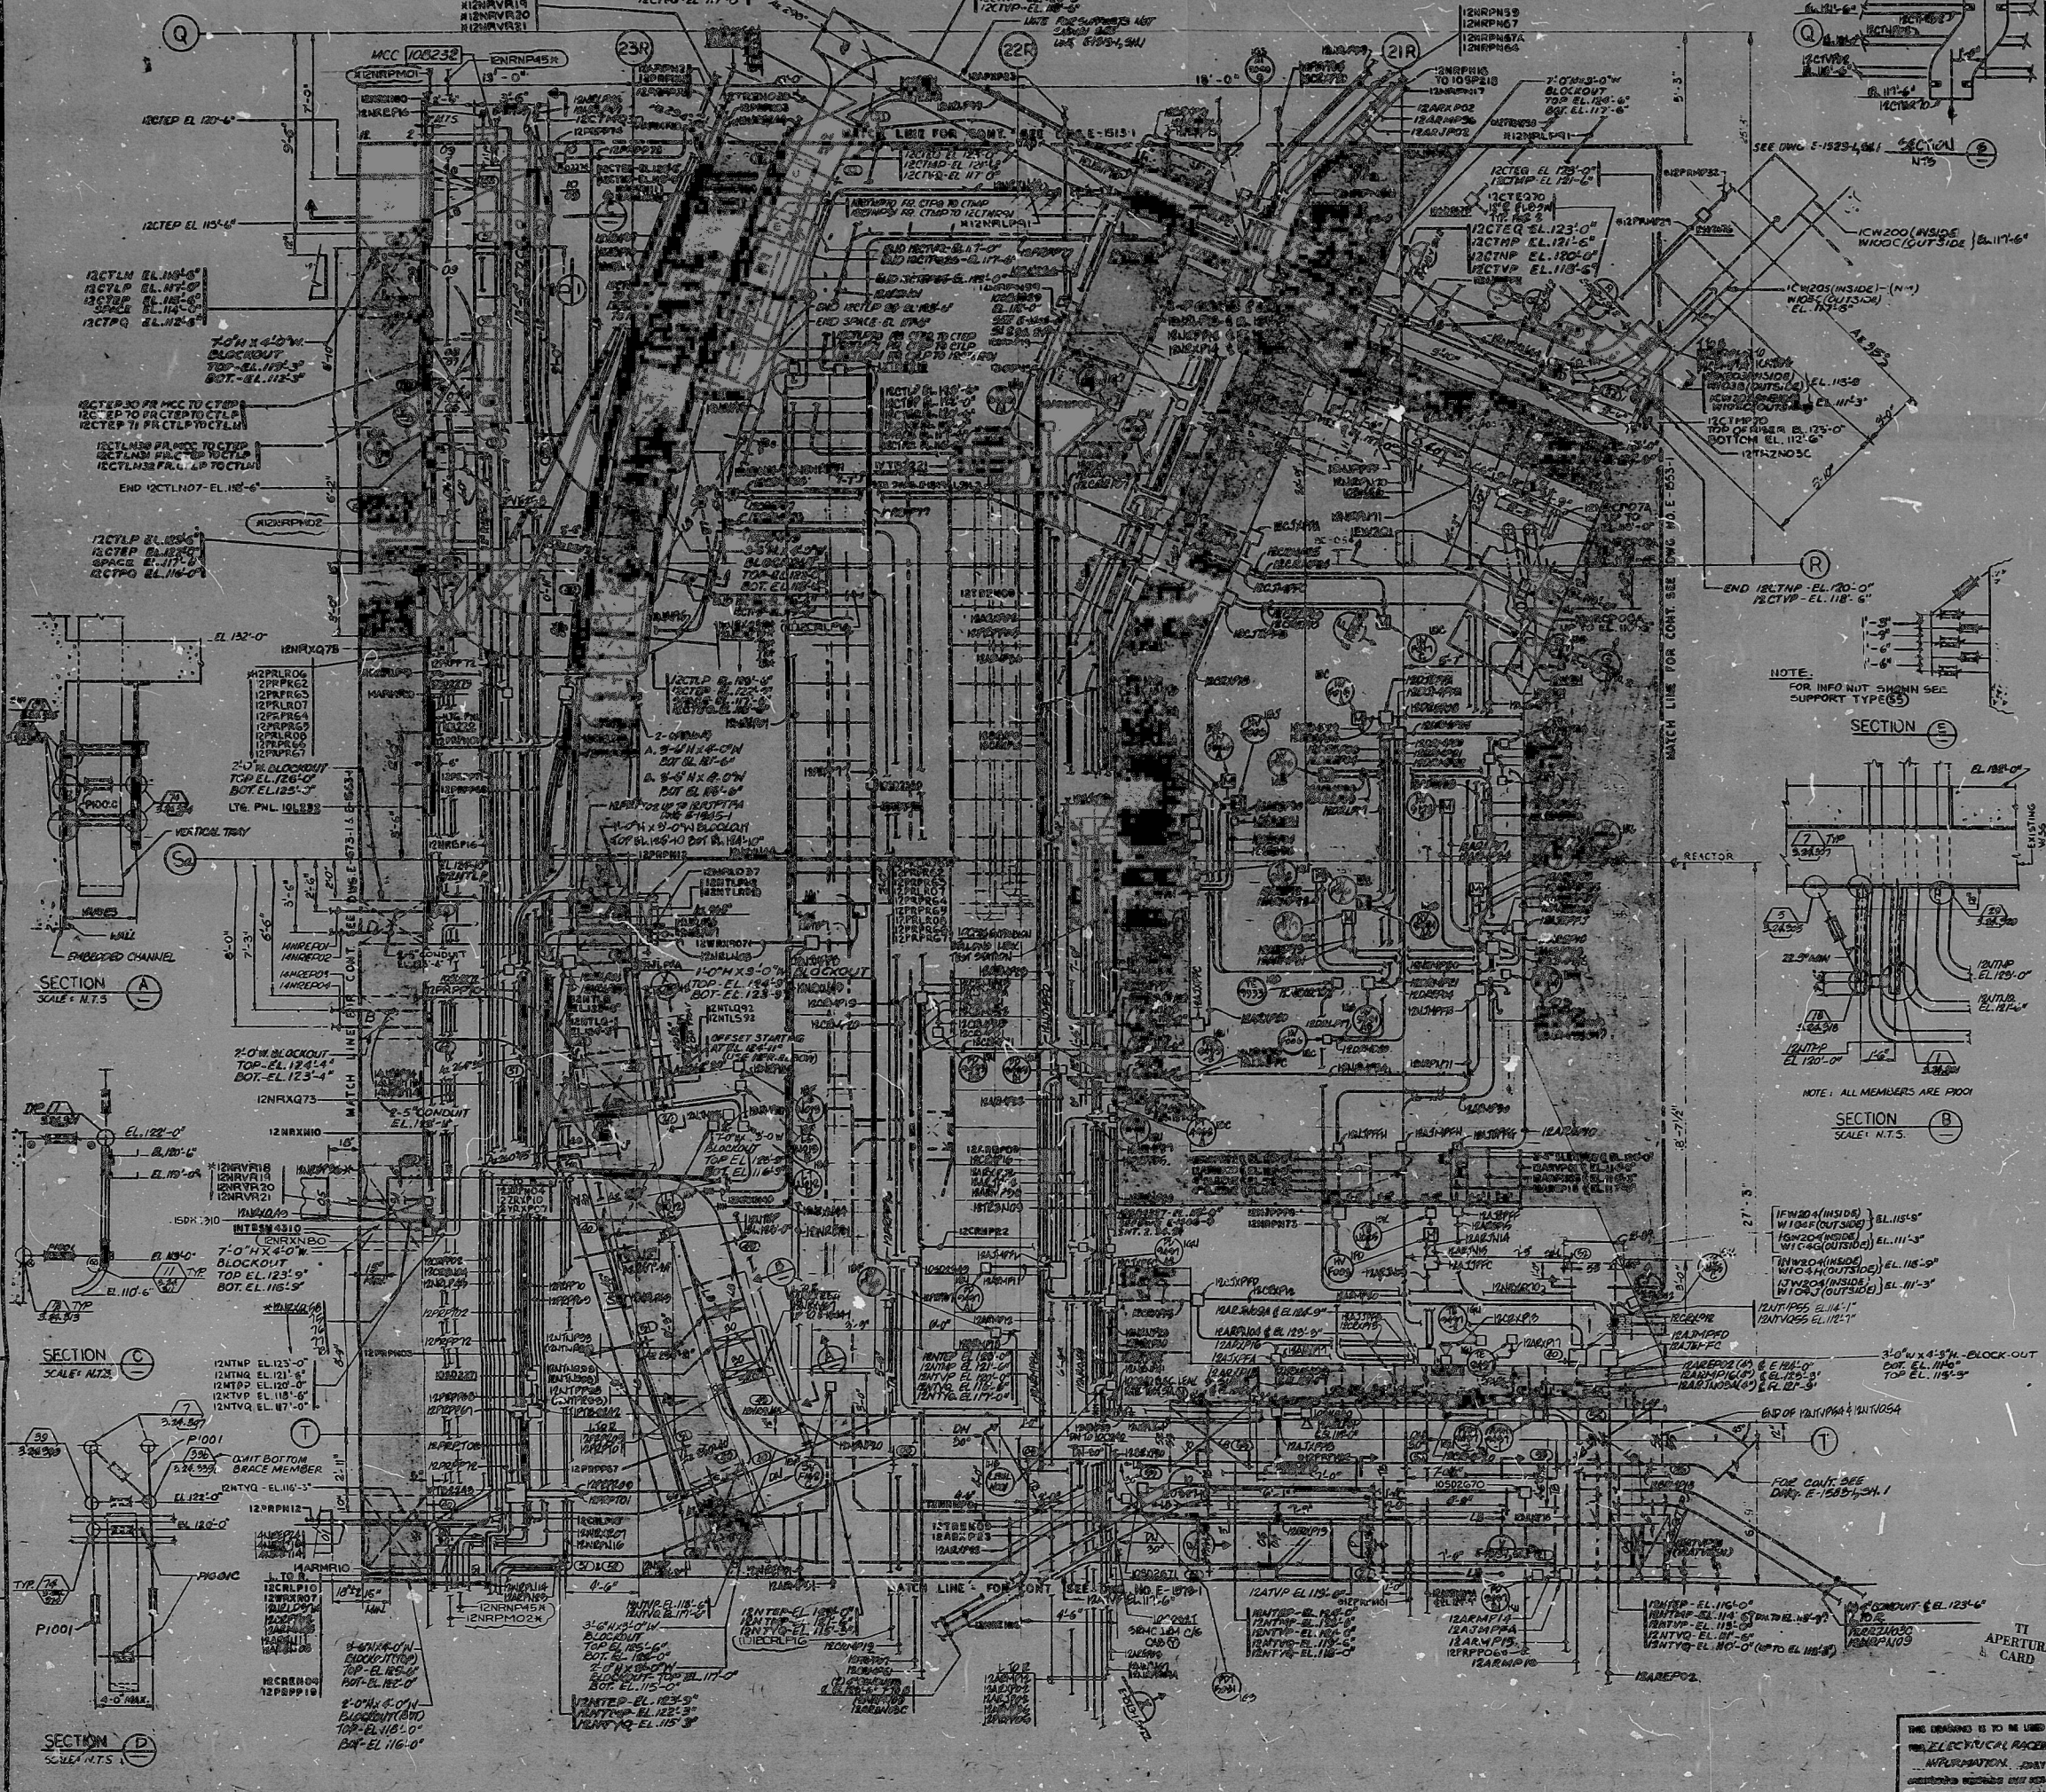

- NOTES:
- ALL CABLE TRAYS ARE 24\"/>
 - CLAYS 10 RACEWAY - TRAY & CONDUIT ETC. - ARE IDENTIFIED BY "Q" LISTED INSTALLATION BY LETTERS A, B, C, D, E, F, G, H, I, J, K, L, M, N, O, P, Q, R, S, T, U, V, W, X, Y, Z IN THE THIRD CHARACTER OF THE RACEWAY NUMBER.
 - FOR INTERIOR WALL OPENINGS & SLEEVES - SEE DWG'S C-0762-1, 2, 3,100.
 - FOR INSTALLATION OF RAIL OF NON-STANDARD ELONGS FOR CABLE TRAYS SEE DWG E-1406-0, SW 3/4\"/>
 - ALL FIRE DETECTORS ARE MOUNTED ON THE CEILING.
 - SEAL ENDS OF CONDUITS (INTERIOR) & 1/2\"/>
 - CONDUIT SEALING BUSHINGS, CATALOG NO. CDBE-600P-6-3-1-1-1-1.
 - THE CABLES WITH CABLE TIES TO PENETRATION CABLE SUPPORT BRACKET.
 - SEE DWG E-1523-4, 5, 6,100.
- REFERENCE DRAWINGS:
- P-1803-1 - PIPING
 - C-0534-1 - CIVIL - STRUCTURAL
 - P-9183-1 - HEATING & VENTILATING
 - P-8183-1 - PLUMBING
 - E-1406-0 - RACEWAY NOTES, SYMBOLS & DETAILS
 - C-0562-1 - FLOOR PLAN-EL.132'-0"
 - C-0703-1 - CYLINDRICAL WALL
 - C-0704-1 - CYLINDRICAL WALL
 - C-0729-1 - CYLINDRICAL WALL
 - P-0043-1 - EQUIPMENT LOCATION
 - C-0680-1 - EXTERIOR WALL-NORTH
 - C-0681-1 - EXTERIOR WALL-NORTH
 - C-0767-1 - INTERIOR WALL ELEV.
 - C-0770-1 - INTERIOR WALL ELEV.
 - C-0762-1 - INTERIOR WALL ELEV.
 - C-0805-1 - STRUCTURAL STEEL FLOOR FRAMING PLAN

DECHTEL
SAN FRANCISCO

PLANT ENGINEERING AND CONSTRUCTION
NORTH EAST GENERATION STATION

RACEWAY PLAN
REACTOR BLDG - AREA 13
PLAN AT EL. 102'-0"

E-5431-17
SH. 1 OF 2

PDR RIDS

8503060631

