
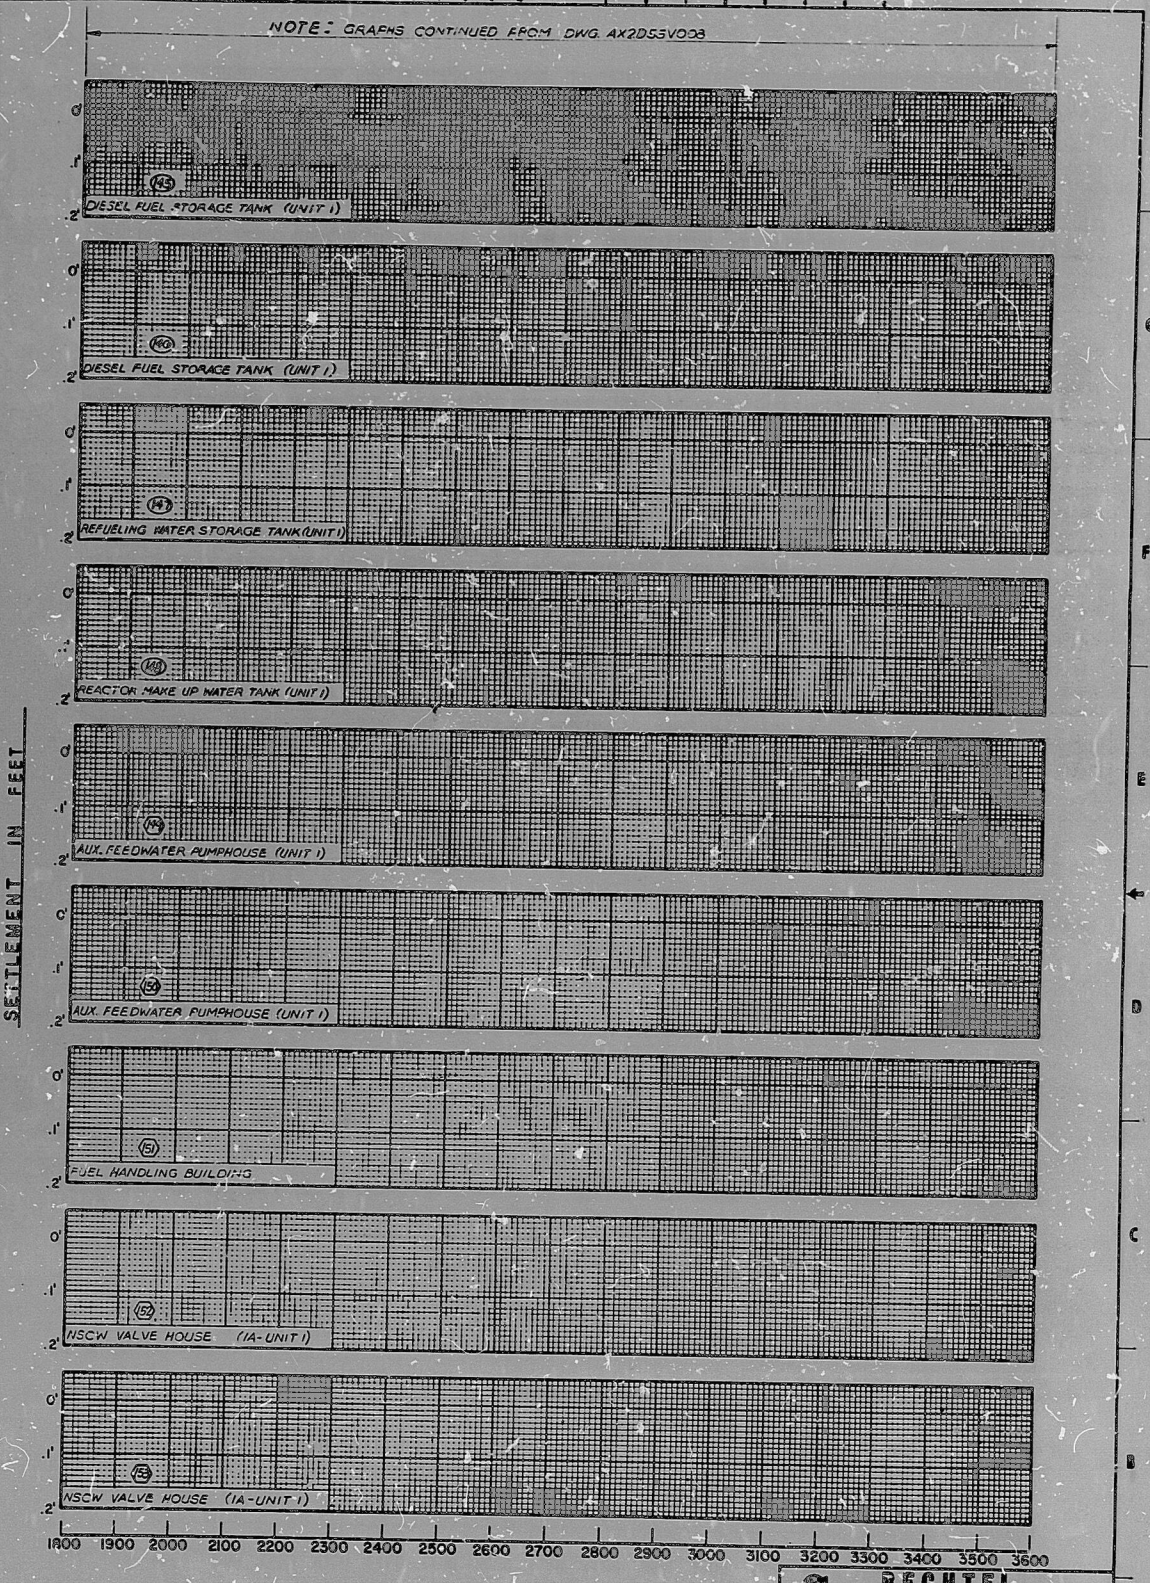


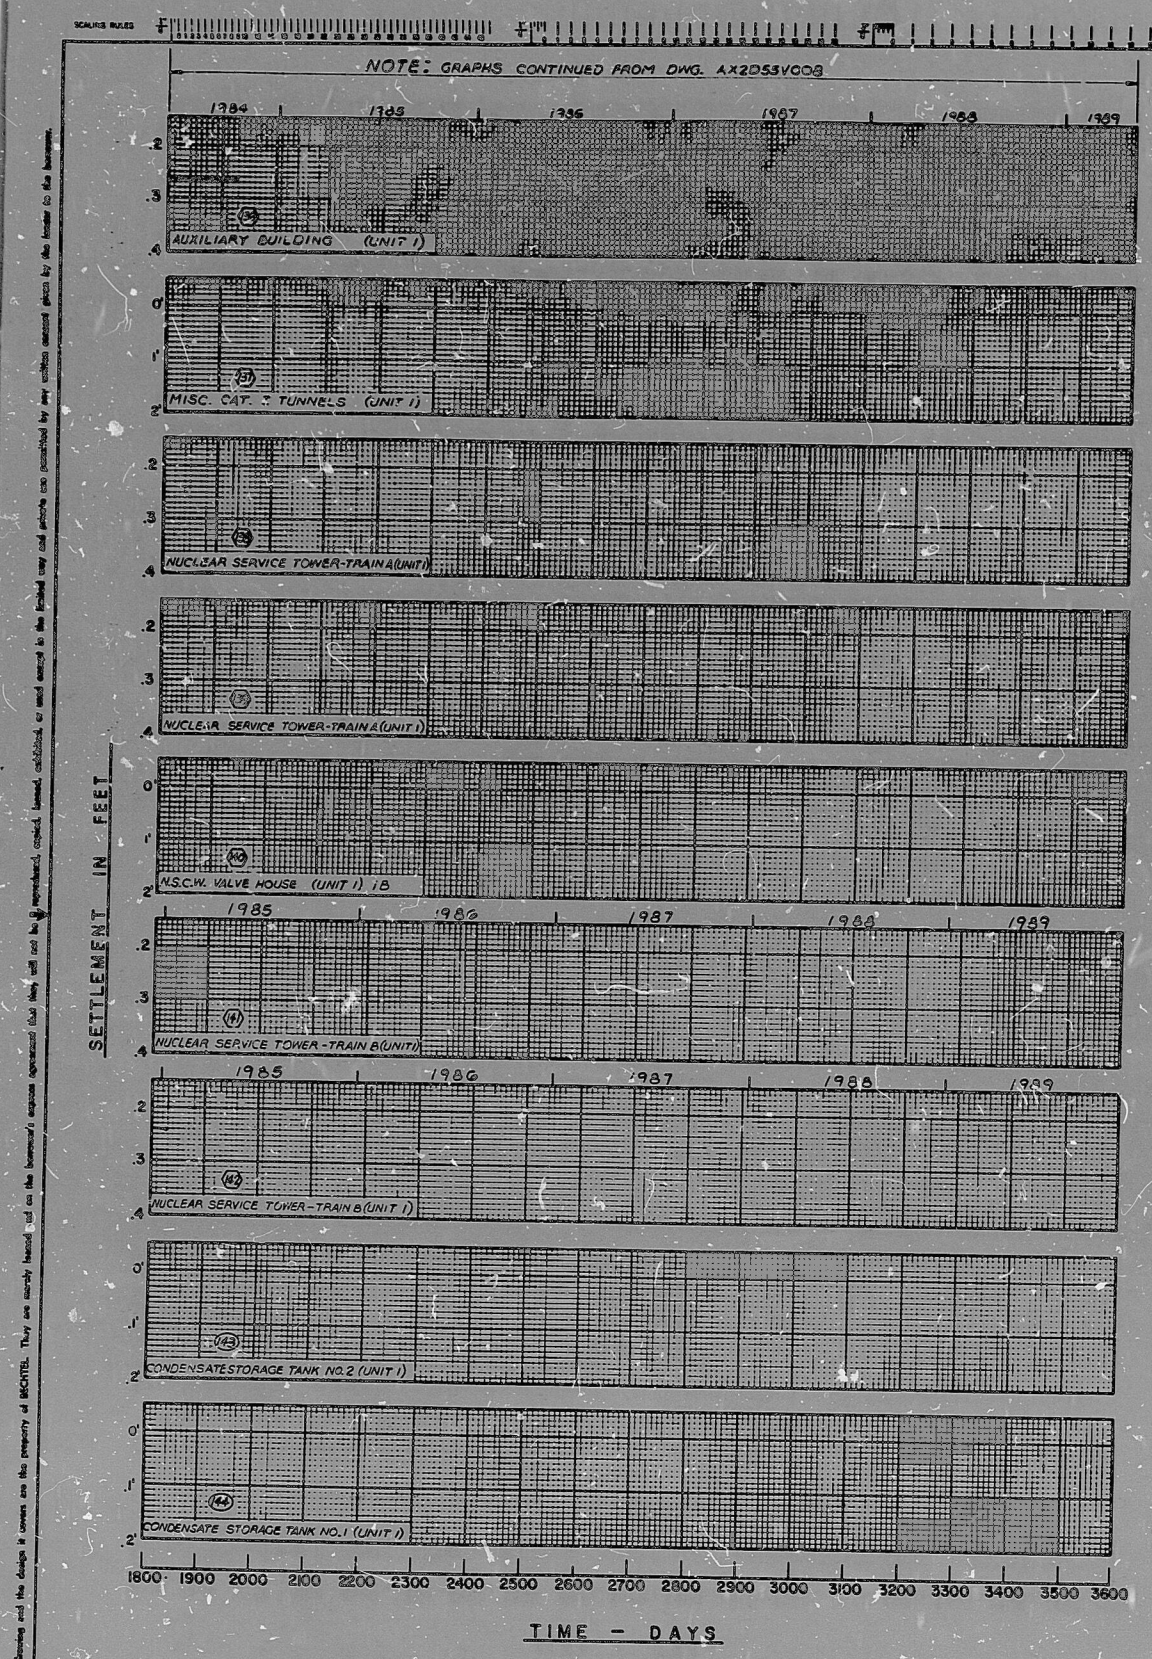

TI APERTURE CARD

ISSUED FOR CONSTRUCTION

NO.	REVISIONS	DATE	BY	CHK.	SUPV.	ECG	CHK.	P.E.	SCALE	NO.
1										
2										
3										
4										
5										
6										
7										

BECHTEL
LOS ANGELES
GEORGIA POWER COMPANY
ALVIN W. VOGTLE NUCLEAR PLANT
SETTLEMENT OBSERVATION MARKERS
GRAPHS SHEET 3A
JOB NO. 5510
AX2D55V023
SCALE: NONE
DRAWING NO.
REV.

PDR RIDS

8503220027

