


- NOTES:**
- CONTROL FOR CONTAINMENT RECIRCULATION DEWATERING PUMP 3RSS-P2A SHOWN. CONTROL FOR CONTAINMENT RECIRCULATION DEWATERING PUMP 3RSS-P2B SIMILAR.
  - BOTH LIGHTS ARE ON WHEN VALVE IS IN AN INTERMEDIATE POSITION.
  - CONTROL FOR CONTAINMENT RECIRCULATION PUMP MINIFLOW VALVE 3RSS-MOV38A SHOWN. CONTROL FOR 3RSS-MOV38B SIMILAR.
  - REFER TO LSK-0-38; NOTE 6.1.
  - CONTROL FOR 3RSS-FT38A SHOWN. CONTROL FOR 3RSS-FT38B SIMILAR.
  - CONTROL FOR 3RSS-FT40C SHOWN. CONTROL FOR 3RSS-FT40D SIMILAR.
  - CONTROL FOR 3RSS-PT25A SHOWN. CONTROL FOR 3RSS-PT25B,C AND D SIMILAR.

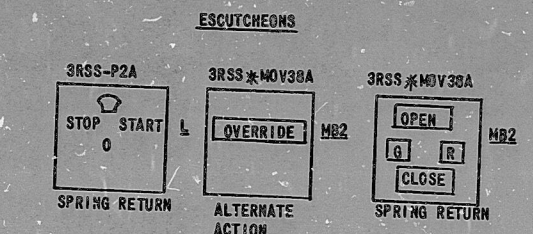

REV. NO.	DATE	DESCRIPTION	BY	CHK	APP
1		GENERAL			
2		GENERAL			
3		NEW DRAWING			

SCALE	DATE	APP	APP
DATE	DATE	DATE	DATE
MICROFILM DATE	DWG. NO.		
PA. # 71-158	25212-28457		

STONE & WEBSTER ENGINEERING CORPORATION  
BOSTON, MASS.

NUCLEAR SAFETY RELATED  
Q.A. CAT. I, II, III

S & W DWG. NO. 12179-LSK-27-1 IIS

T.O.3306

11  
APERTURE  
CARD

PDR RIDS

85Q3Z6Φ6Q5

