


NOTES
 1. FOR NOTES REFERENCE DRAWINGS AND GENERAL NOTES SEE DRAWINGS C-103, C-104 & C-101 RESPECTIVELY.
 2. REFERENCE DRAWINGS LISTED AND OPENINGS SHOWN HEREON ARE NOT COMPLETE PRIOR TO CONSTRUCTION. FIELD SHALL LOCATE OPENINGS, BLOCKOUTS AND EMBEDDED PIPING FROM LATEST MECHANICAL DRAWINGS AND EMBEDDED CONDUITS FROM LATEST ELECTRICAL DRAWINGS.
 3. CONCRETE SHALL BE 4000 PSI (f) UNDO.
 4. FOR ADDITIONAL PENETRATIONS SEE PLANT DESIGN X-SERIES DRAWINGS WHERE CONFLICTS EXIST X-DRAWINGS SHALL GOVERN.

FOR SIZES & SPACING OF DOMES SEE SECTION (M) & MAT PLANS (C-107)

WALL ELEVATION COLUMN LINE 306
LOOKING SOUTH

REFERENCE DWG.'S.		REFERENCE DWG.'S.		REFERENCE DWG.'S.	
BECHTEL NO.	PL. NO.	BECHTEL NO.	PL. NO.	BECHTEL NO.	PL. NO.
C-286	E-105212 SH	C-101	E-105230 SH		
C-141	E-105212 SH	C-103	E-105199 SH		
C-142	E-105212 SH	C-104	E-105199 SH		
C-805	E-105295 SH	C-147	E-105199 SH		
C-304	E-105295 SH	C-148	E-105199 SH		
C-105	E-105199 SH	C-149	E-105199 SH		
C-529	E-105331 SH	C-150	E-105199 SH		
C-535	E-105225				

TERRA APERTURE CARD

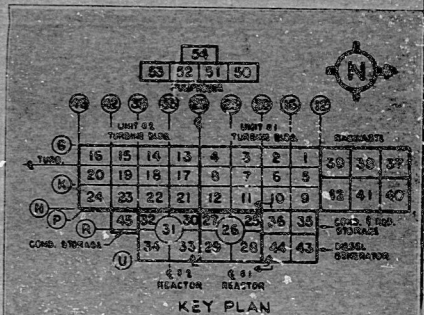

NO.	DATE	REVISION	BY	CHKD.	APP'D.
1	11/17/70	ISSUED FOR CLIENT REVIEW AND APPROVAL	EL	EL	EL
2					
3					
PENNSYLVANIA POWER & LIGHT COMPANY
 ALLENTOWN, PENNSYLVANIA
 STRICKLANDIA STEAM ELECTRIC STATION - UNIT 1, UNIT 2
 BECHTEL - SAN FRANCISCO
REACTOR BUILDING UNIT 1
FOUNDATIONS
EXTERIOR WALLS - AREAS 25,28&29

JOB NO.	DRAWING NO.	REV.
8856	C-112	13

E-105200 SH 2

RTDS-PDR

3A
8012160044

