




PLAN OF ELEV. 723'-0"

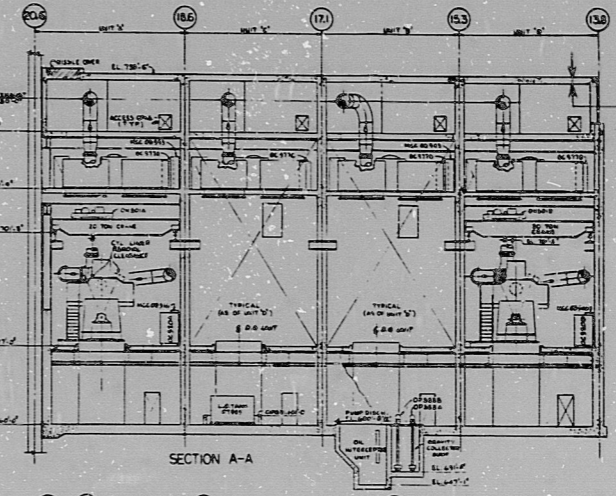

SECTION A-A

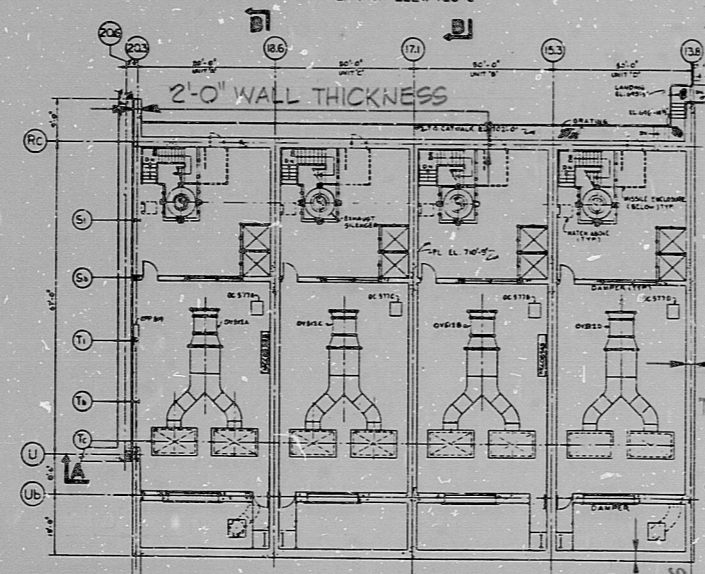

PLAN OF ELEV. 710'-9"

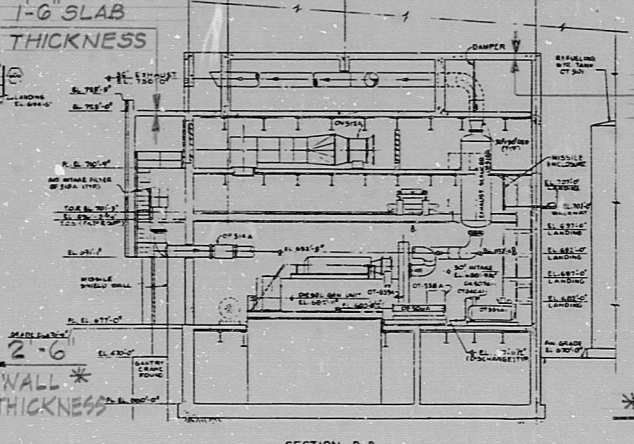

SECTION B-B

WALL THICKNESS 2'-6" *
 * STARTS AT EL. 690'-11 1/4"

TERA
 APERTURE
 CARD

* SEE NOTE ON FIGURE 3.8-61

SUSQUEHANNA STEAM ELECTRIC STATION
 UNITS 1 AND 2
 FINAL SAFETY ANALYSIS REPORT
 DIESEL GENERATOR BUILDING PLANS
 AT EL. 710'-9" AND 723'-0"
 AND SECTIONS
 8012180 648
 FIGURE 3.8-93

RADS — PDR

8012180648

