

17"

11"

8.5"

8.5"

11"

17"

17"


11"

8.5"

8.5"

11"

17"

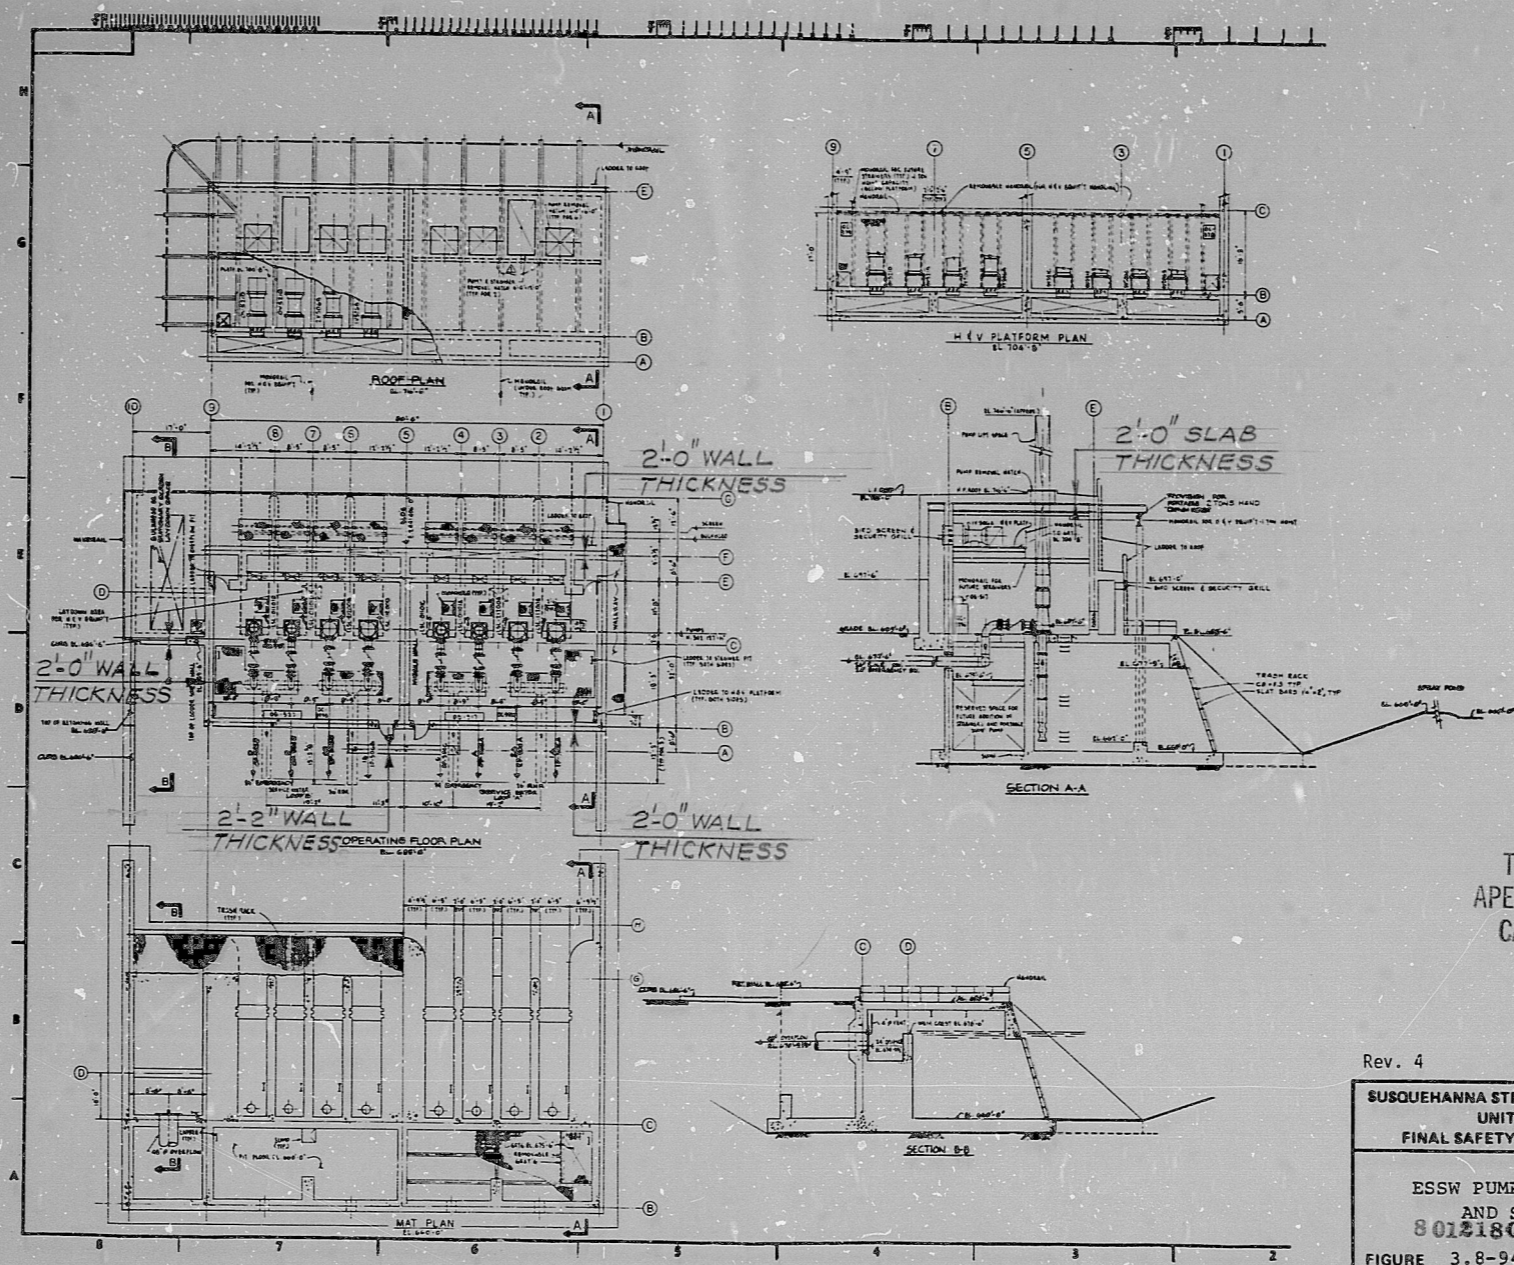

TERA
APERTURE
CARD

Rev. 4 1/79

SUSQUEHANNA STEAM ELECTRIC STATION
UNITS 1 AND 2
FINAL SAFETY ANALYSIS REPORT

ESSW PUMPHOUSE PLANS
AND SECTIONS
8012180654
FIGURE 3.8-94

~~PPDS~~ — PD12

8012180654

