

22

21

11


9.8

8.5

11

17

22

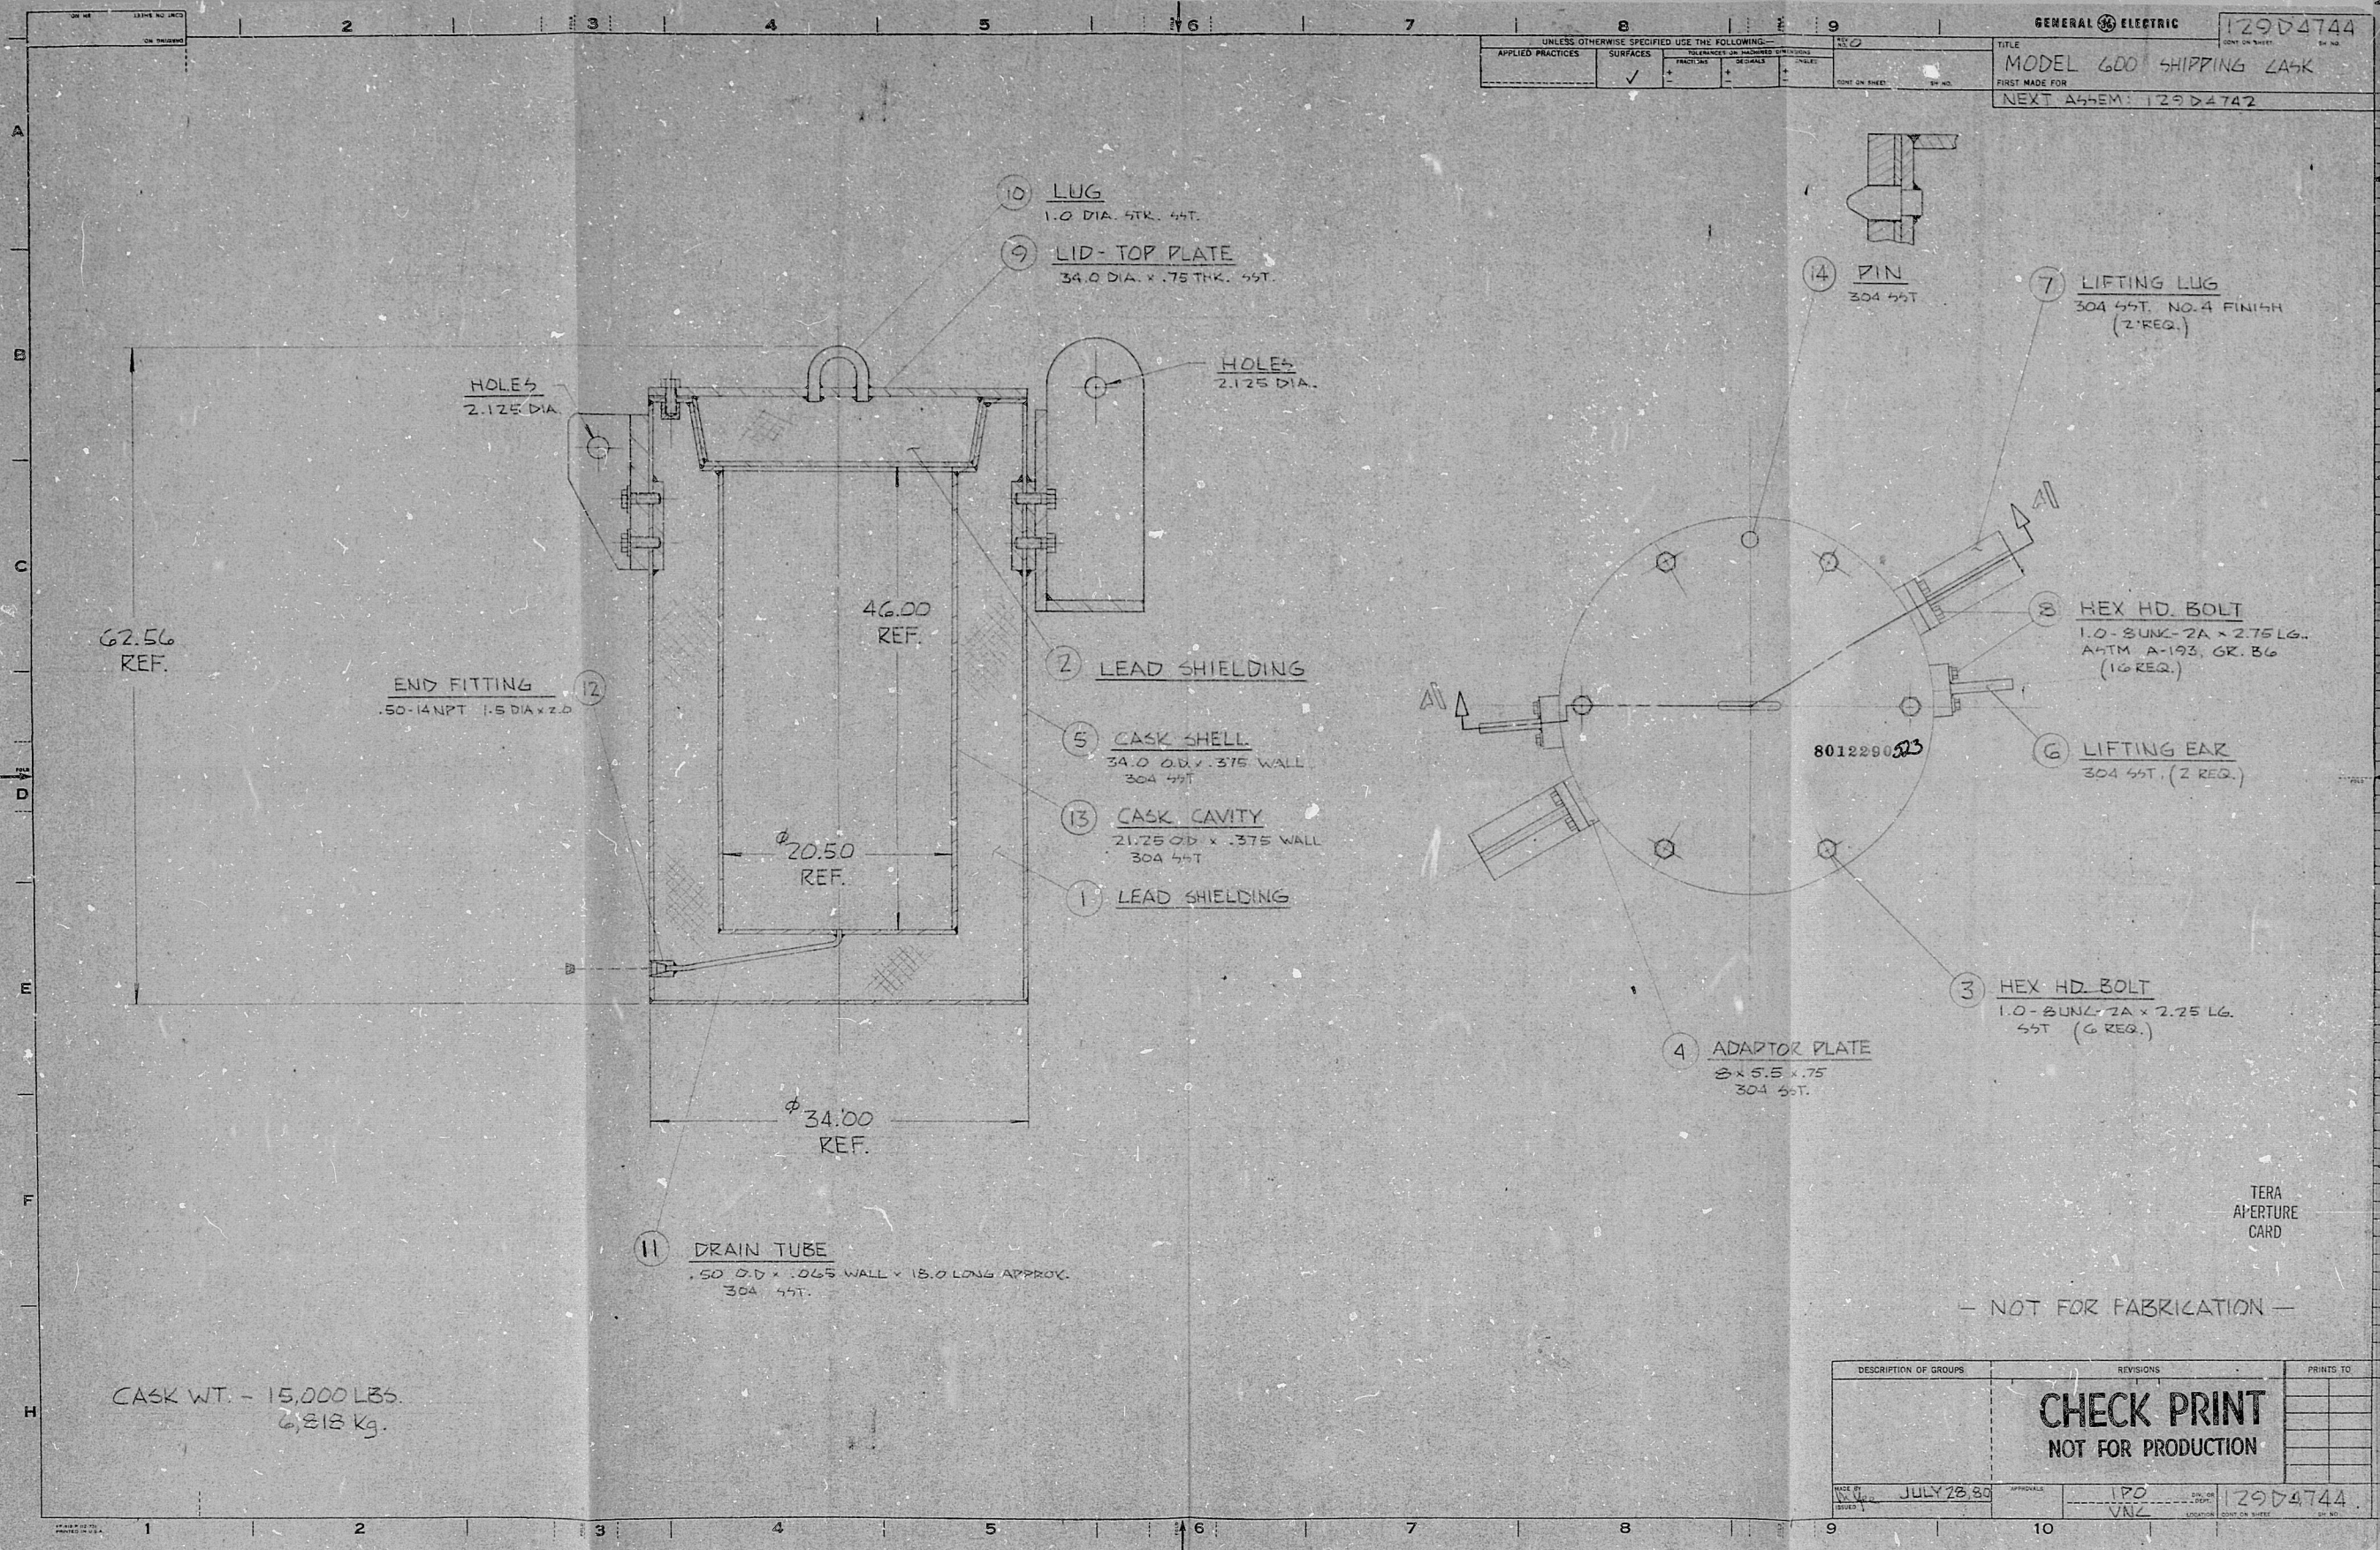

22

21

11

9.8

8.5

11

17

22

UNLESS OTHERWISE SPECIFIED USE THE FOLLOWING:				GENERAL ELECTRIC		129D4744
APPLIED PRACTICES	SURFACES	TOLERANCES UNLESS OTHERWISE SPECIFIED	FINISH	DATE	BY	REV.
✓	✓	✓	✓	✓	✓	✓
TITLE				MODEL 600 SHIPPING CASK		
FIRST MADE FOR				NEXT ASSEMBLY: 129D4742		

DESCRIPTION OF GROUPS	REVISIONS	PRINTS TO
CHECK PRINT NOT FOR PRODUCTION		
DATE: JULY 28, 80	APPROVAL: [Signature]	129D4744

PDR

8012290523

