



55G1740-NC-30

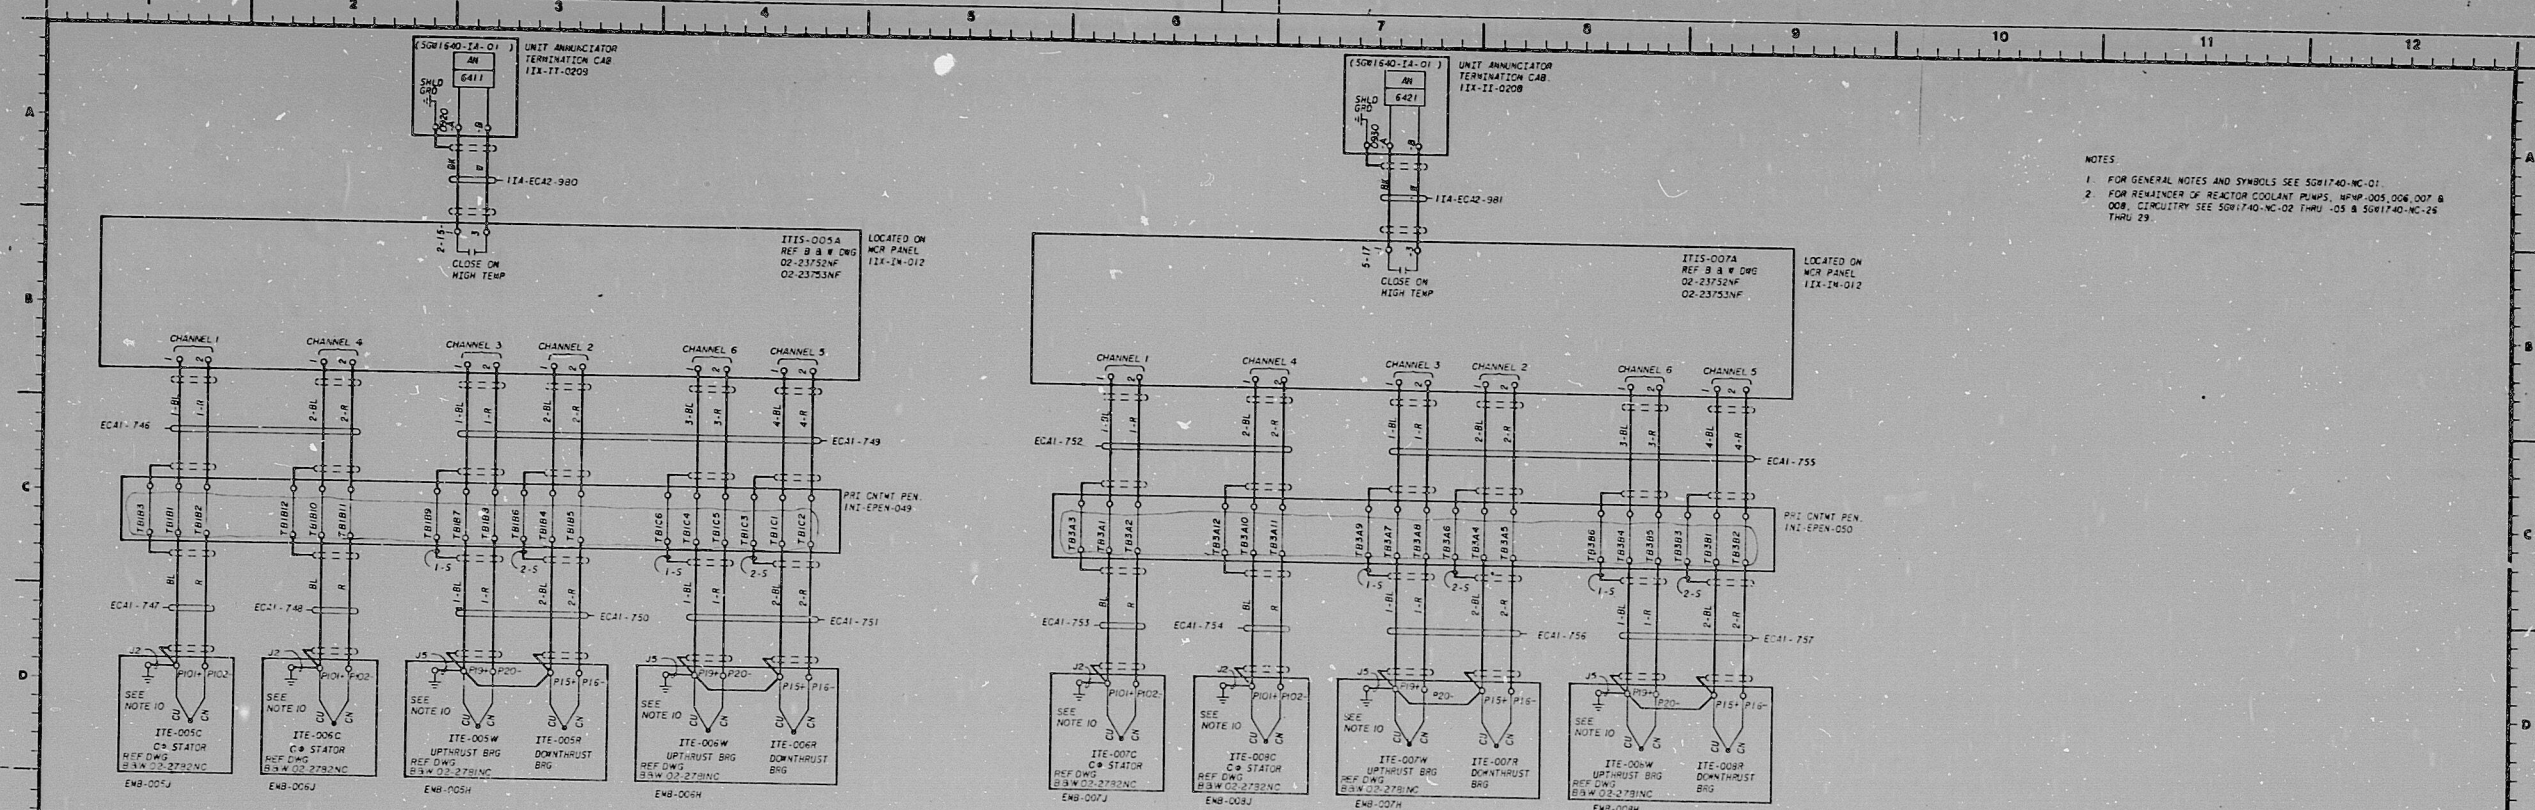

REACTOR COOLANT PUMPS 005 & 006 INSTRUMENTATION
(SEE NOTE 2 THIS SH)

REACTOR COOLANT PUMPS 007 & 008 INSTRUMENTATION
(SEE NOTE 2 THIS SH)

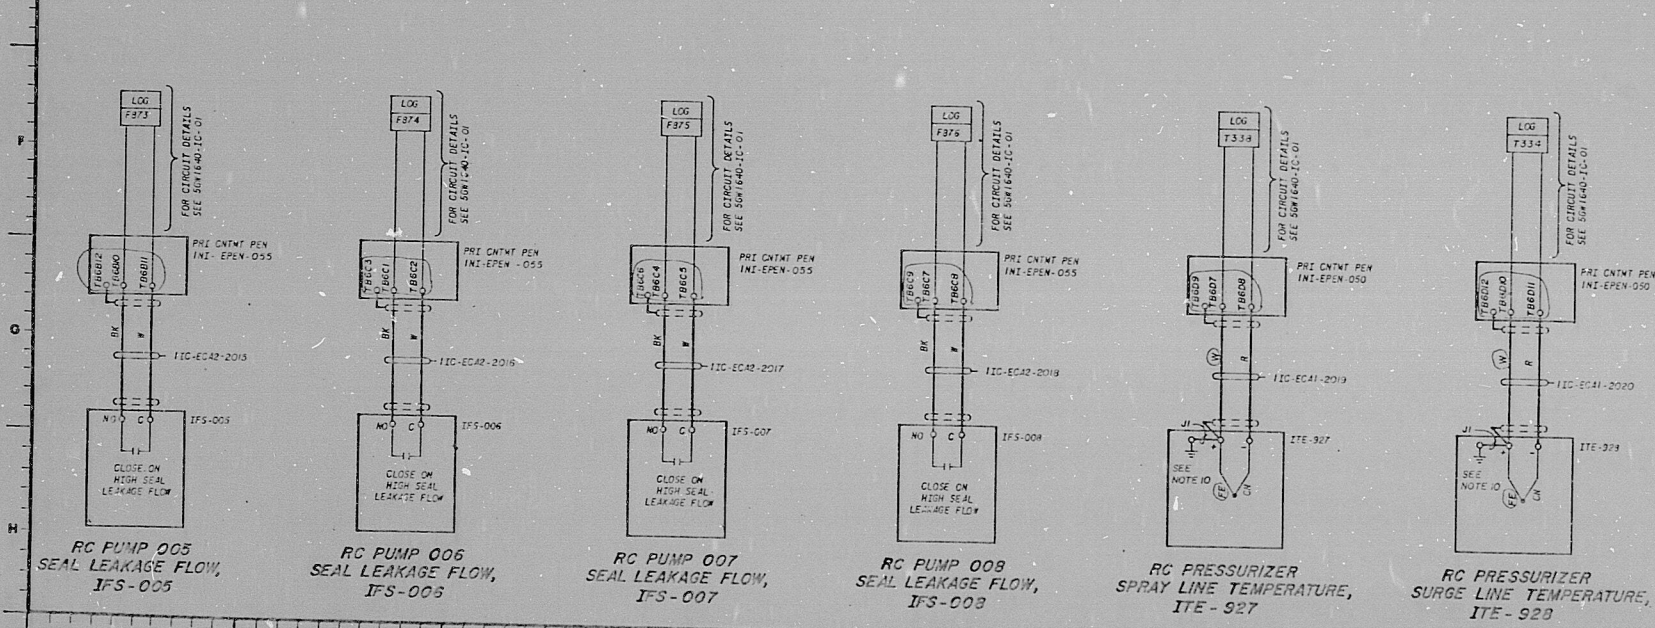

PRC
APERTURE
CARD

REVISIONS		DATE	
1	AS SHOWN	1	10-1-68
CHANGED PER PUMP NO. REMOVED ELA 005, AND MADE MINOR CHANGES			
1. 51			
ADDED DETAIL NO. INSTRUMENTATION NO. 5. TERM NO. 5. CHANNEL DESIGNATIONS			
REV	NO	DATE	BY
1	1	10-1-68	W. J. M. / J. S. M.
SCALE: NONE			
EXCEPT AS NOTED			
GENERAL			
UNIT 1			
SYSTEM SCHEMATIC			
REACTOR COOLANT SYSTEM (NC)			
BELLEFONTE NUCLEAR PLANT			
TENNESSEE VALLEY AUTHORITY			
DIVISION OF ENGINEERING DESIGN			
DESIGNED BY	W. J. M.	REVIEWED BY	J. S. M.
DRAWN BY	W. J. M.	APPROVED BY	J. S. M.
KNOXVILLE 2-1-77		55G1740-NC-30 R2	

RIDS

8204020194

