


PIPE SLEEVE SCHEDULE

SIZE	LENGTH	QUANTITY
TW-6A	2'-6"	3
TW-6A	2'-6"	1
TW-16A	2'-6"	1
TW-4B	2'-0"	3
TW-6B	2'-0"	1
TW-5B	2'-0"	2
TW-10B	2'-0"	4

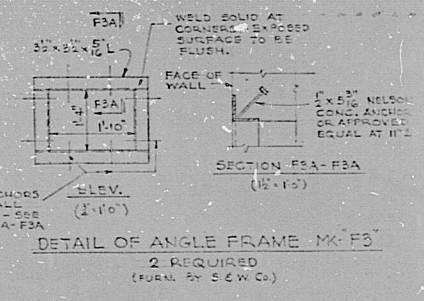

WORK THIS SHEET WITH
 DWG. C-10305 (REV.)
 C-10306-C (REV.)
 C-10307-C (REV.)
 C-10307-F (REV.)
 C-10308-C (REV.)

NIAGARA MOHAWK

NIAGARA MOHAWK POWER CORPORATION

NINE MILE POINT NUCLEAR STATION

TURBINE AUXILIARY EXTENSION

OUTLINE SEE LINES 1 TO 10

COL. ROWS 12 TO 18

SECTIONS

DATE: 3-12-51

619308-C

TERA APERTURE CARD

80123005151

PDR-RIDS

8012380515

