



E-0435-0(Q) 5H.2

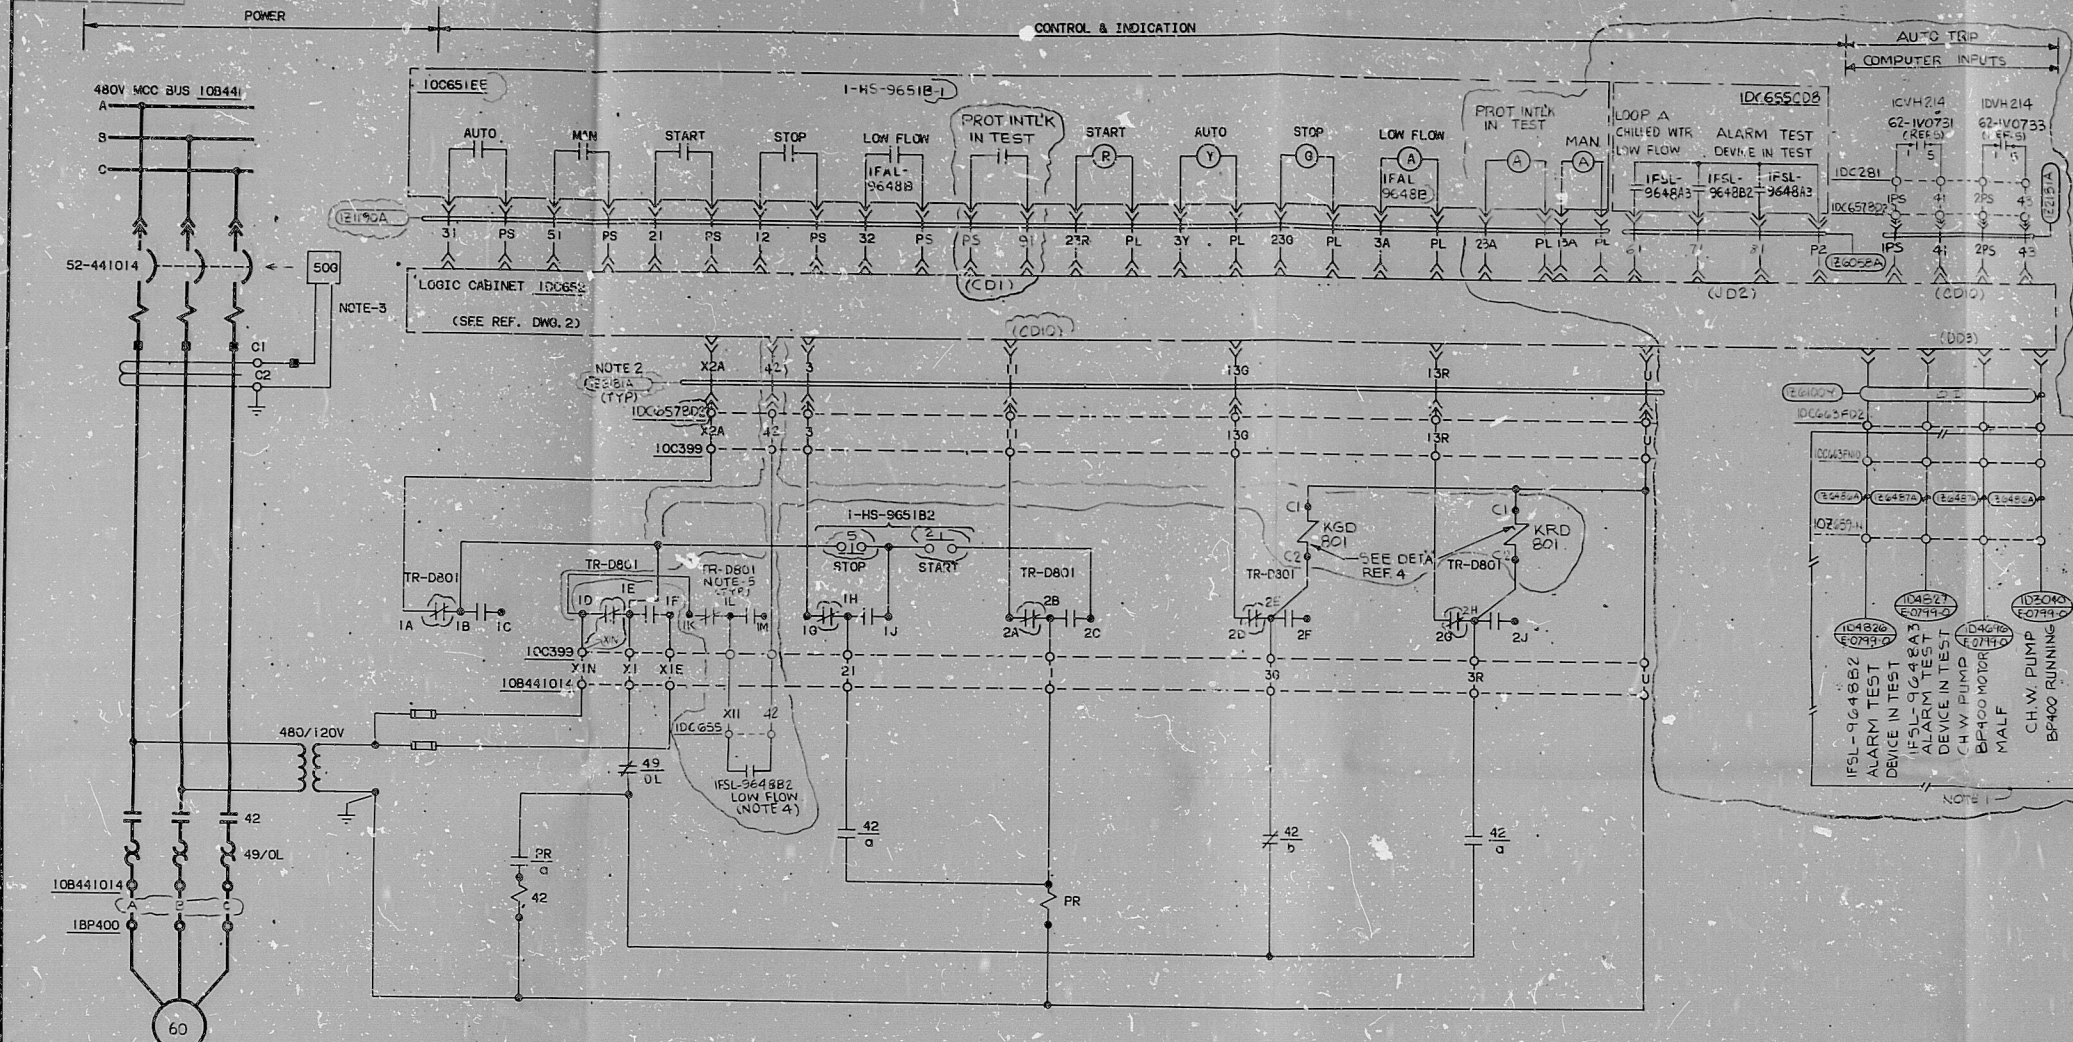

- NOTES:
1. ALL EQUIPMENT SHOWN ON THIS DWG IS LISTED EXCEPT AS SHOWN ENCLOSED IN THIS BOUNDARY.
 2. DENOTES A SCHEME CABLE NUMBER FOR A VENDOR SUPPLIED CABLE WHICH INCLUDES THE ENCLOSED CONDUCTORS. SEE REF. DWG. NO. 5.
 3. SEE OUTLET-HAMMER DWG. OF 792764-D1-6 FOR GROUND FAULT RELAY CONNECTION.
 4. CONTACT CLOSING ON LO CHILLED WTR. FLOW.
 5. RELAY TRD801 CONTACTS ARE SHOWN WITH THE NORMAL COIL ENERGIZED (SEE REF. 4).

- REFERENCE DWGS:
1. LOGIC DIAG. DWG. H-90-0(Q) 5H.2
 2. BAILEY METER CO. DWG. (255-1200Q)-1124, 1141, 2246, 434
 3. 480 MCC TAB DWG. E-0019-1(03)
 4. ELECTRICAL SCHEM. DWG. ASP-0003-0 E-0004-0
 5. ELECTRICAL SCHEM. DWG. E-0465-3
 6. BAILEY METER CO. DWG. 10855-3200(D)-1881 SH. 61, 2297 SH. 3, 13, 15; 1470 SH. 3
 7. BECHTEL C.B.D. DWG. 5-4512-C E-4515-0 E-4519-0

CHILLED WATER CIRC. PUMP IBP400
SCHEME NO. 1V0618 S/U-GJ (INST. TAG NO 15J-1)
CLASS 1E CHANNEL B

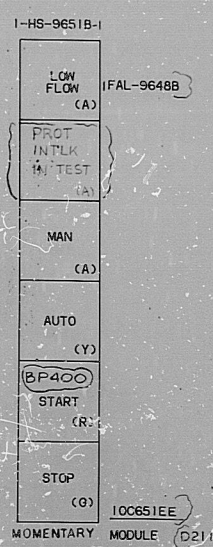

1HS-9651B-2

CONTACTS	POSITIONS	REF. DWG.
START DEPD	STOP DEPD	
0 1 0	X	SP
0 2 0	X	THIS DWG
0 3 0	X	THIS DWG
0 4 0	X	SP
0 5 0	X	SP

1HS-9651B-2
MOMENTARY CONTACTS

COLORS SHOWN ARE FOR NON-ILLUMINATED PUSHBUTTONS

10C399 MOD. DISB

PRO
APERTURE
CARD

BECHTEL
SAN FRANCISCO
PUBLIC SERVICE ELECTRIC AND GAS COMPANY
HOPE CREEK GENERATING STATION
ELECTRICAL SCHEMATIC DIAGRAM
CHILLED WTR. CIRC. PUMP IBP400

JOB No.	DRAWING No.	REV.
10855	E-0435-0	1

10855 E-0435-0

RIDS

8308100480

