



CABLING BLOCK DIAGRAM  
SCHEME 2AD1055

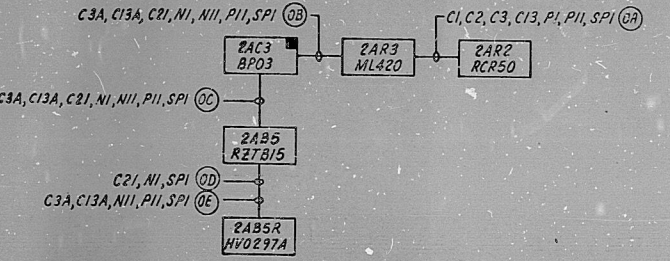

CONTROL SWITCH  
ESCUTCHEON



SWITCHLITE  
MODULES  
(SEE NOTE 2)

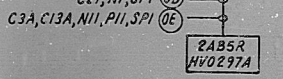

- NOTES:
- REFER TO CABLING BLOCK DIAGRAM FOR COMPLETE EQUIPMENT LOCATION DESIGNATIONS.
  - REFER TO DATA SHEETS AND VENDOR DRAWINGS FOR ACTUAL SWITCH AND INDICATOR LIGHT LEGEND ENGRAVING AND MODULE WIRING.
  - FOR ELECTRICAL NUMBERING SYSTEM, EQUIPMENT LOCATION NUMBERS, DEVICE FUNCTION NUMBERS, ABBREVIATIONS, SYMBOLS, ETC., SEE DRAWINGS 3005, 3006, AND 30230.
  - \* INDICATES SWITCH IS FURNISHED WITH HINGED TRANSPARENT SWITCH GUARD.

LOAD GROUP A  
NUCLEAR SAFETY RELATED

BECHTEL CORPORATION ENGINEERS & CONSTRUCTORS LOS ANGELES, CALIF.			
JOB NO. 10079-003	DATE	APPROVED	
DWG. NO.		REFERENCE DRAWINGS	

UNIT 2		J.O. NO.	SAN ONDRE NUCLEAR GENERATING STATION
		FILE	ELEMENTARY DIAGRAM REACTOR-REACTOR HEAD & PRESSURIZER HEAD VENT VALVES
		SOUTHERN CALIFORNIA EDISON COMPANY SCALE NONE LOS ANGELES, CALIF.	
		BBA, BBB	30582 SH. 2 REV. 0



I CERTIFY THAT THE IMAGE CONTAINED ON THIS FRAME WAS MADE IN THE NORMAL AND REGULAR COURSE OF BUSINESS, ON THE DATE STATED BELOW AND THAT IT IS AN ACCURATE REPRODUCTION OF THE DOCUMENT IDENTIFIED IN MICROFILM.

4-15-80

DATE: CAMERA OPERATOR SECTION SUPERVISOR

TERA  
APERTURE  
CARD



RDS-

8162042600

