


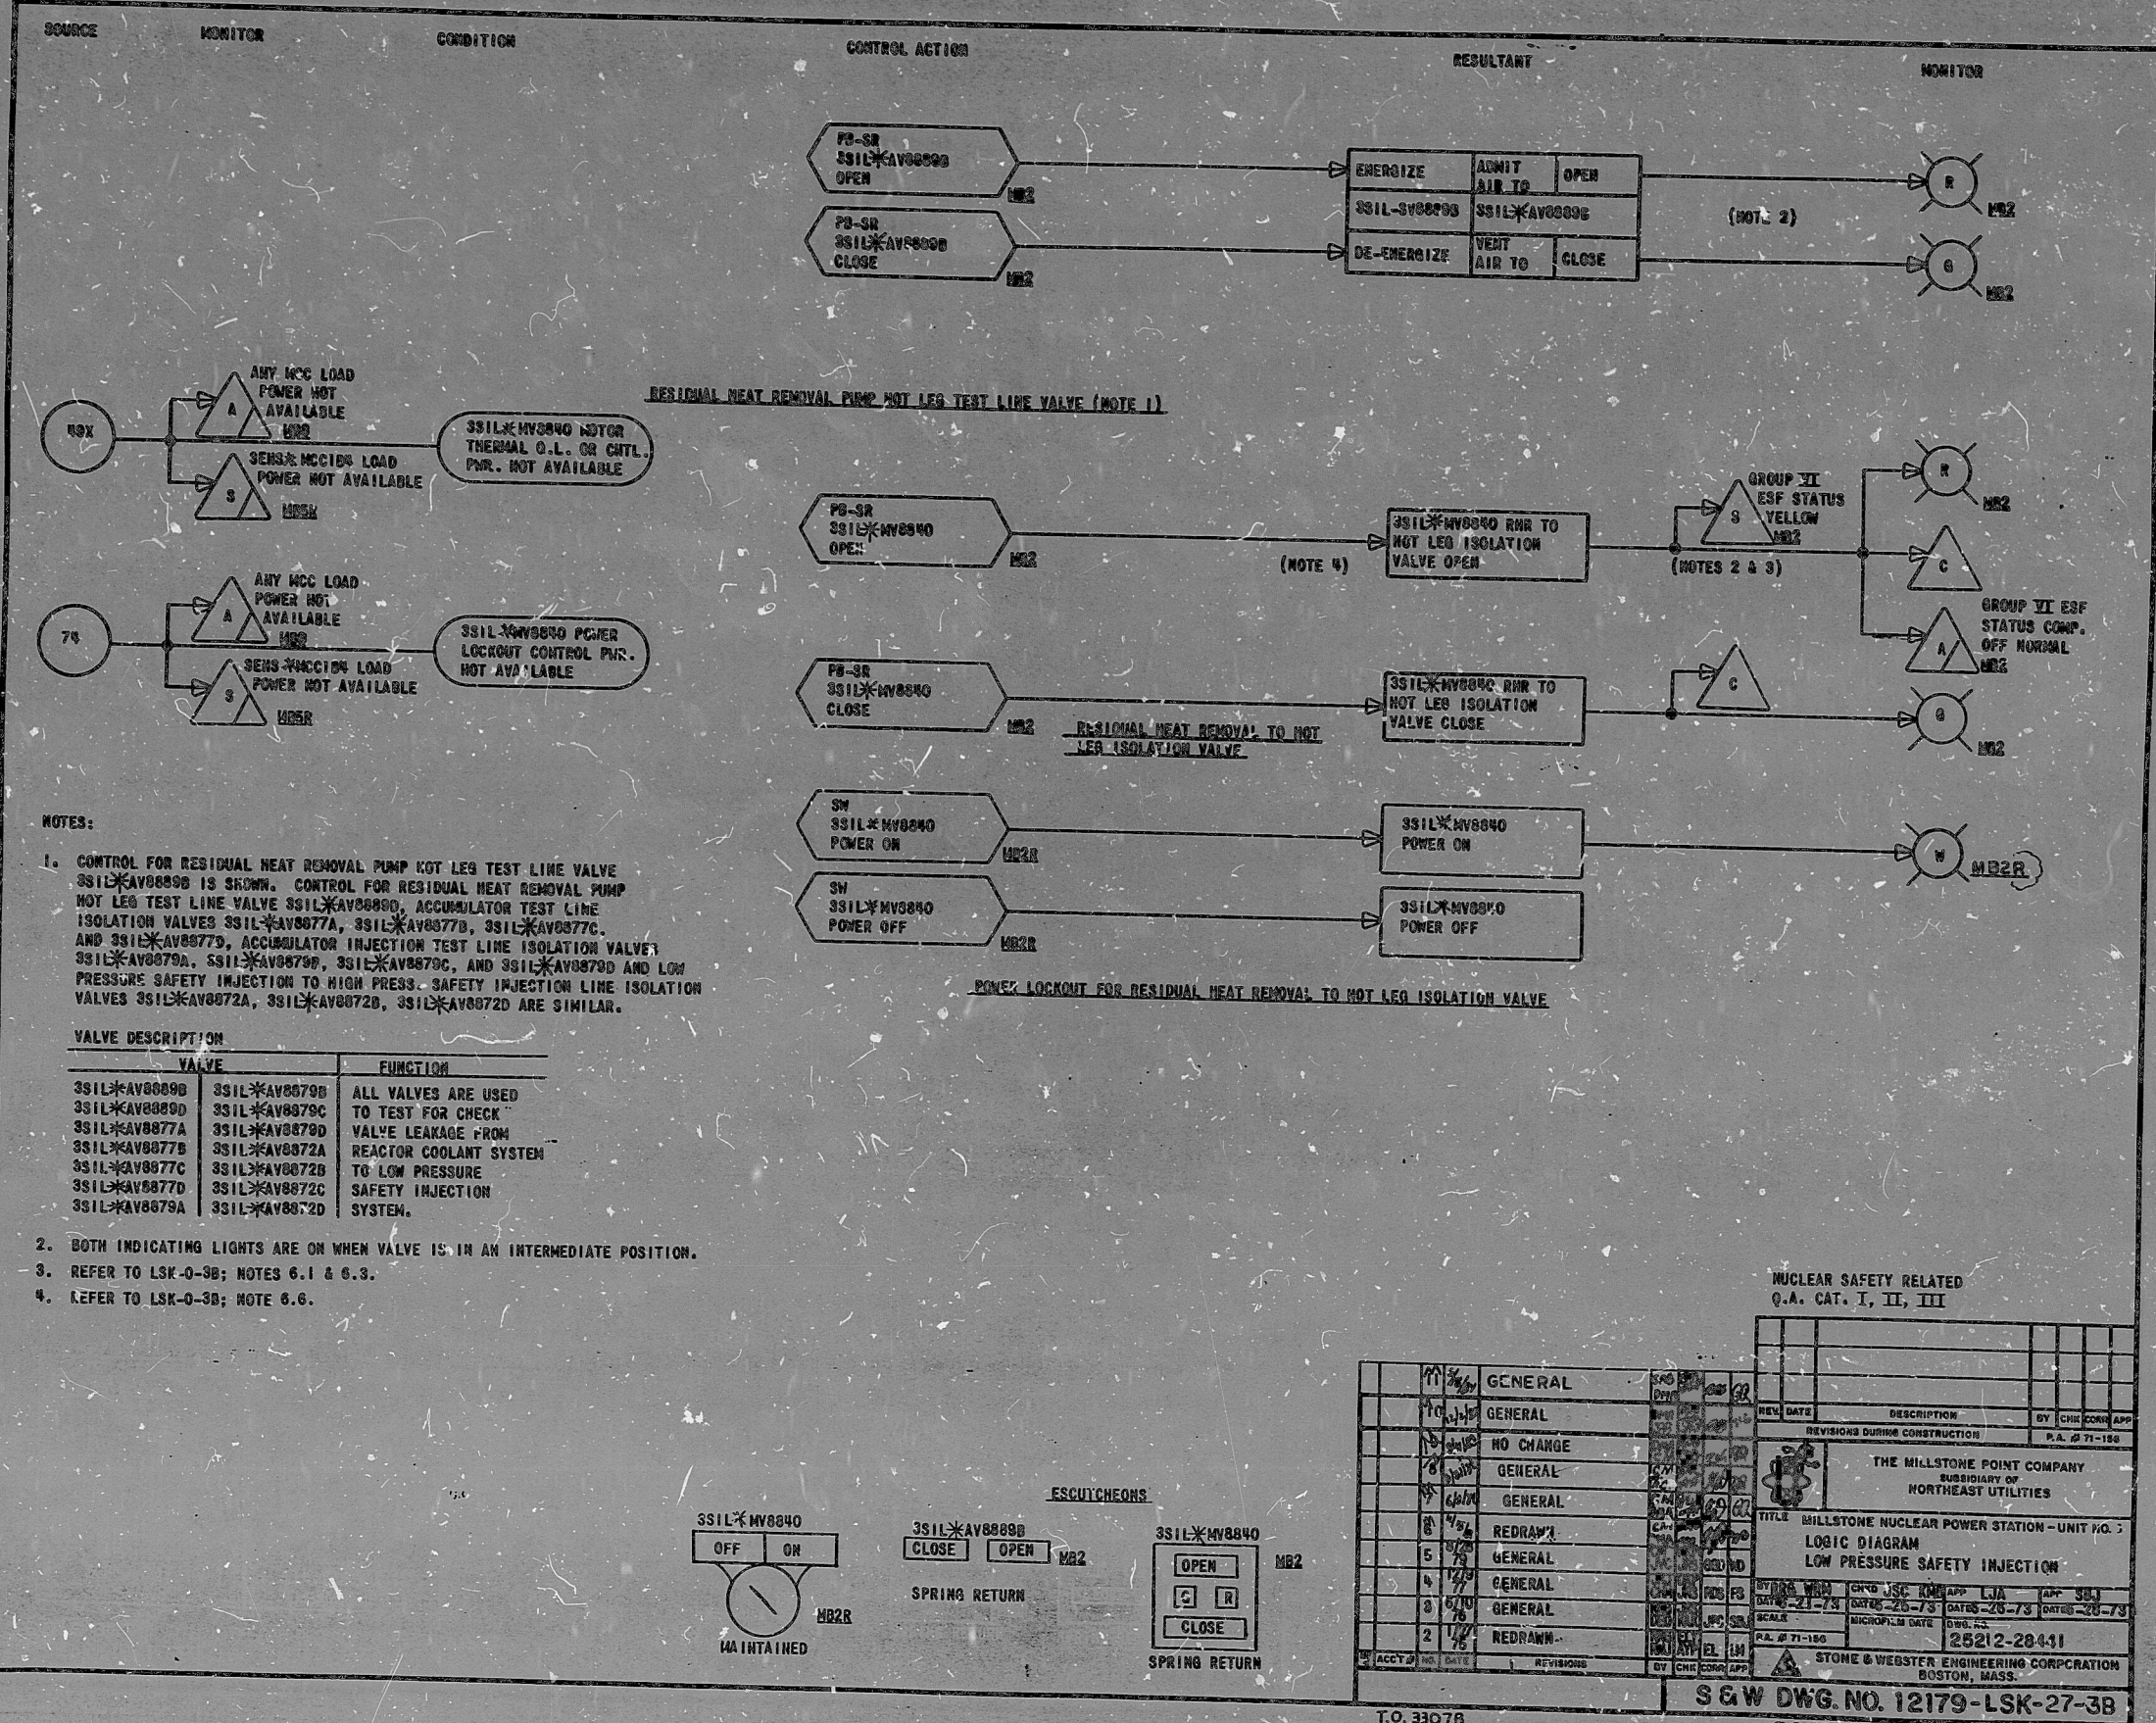

NUCLEAR SAFETY RELATED  
Q.A. CAT. I, II, III

THE MILLSTONE POINT COMPANY  
SUBSIDIARY OF  
NORTHEAST UTILITIES

LOGIC DIAGRAM  
LOW PRESSURE SAFETY INJECTION

R.A. # 71-150  

STONE & WEBSTER ENGINEERING CORPORATION  
BOSTON, MASS.

S & W DWG. NO. 12179-LSK-27-3B

T.O. 3307B T.O. 3307A T.O. 3301

TI  
APERTURE  
CAT



PDR RIDS

8503280231

