


THIS DRAWING AND THE DESIGN IT CARRIES ARE THE PROPERTY OF BECHTEL. THEY ARE HEREBY LOANED AND ON THE UNDERSIGNED EXPRESS AGREEMENT THAT THEY WILL NOT BE REPRODUCED, COPIED, LOANED, EITHER WHOLLY OR IN PART, OR IN ANY MANNER, WITHOUT THE WRITTEN CONSENT OF BECHTEL. ANY VIOLATION OF THIS AGREEMENT WILL BE CONSIDERED A BREACH OF CONTRACT AND WILL BE SUBJECT TO LEGAL ACTION.

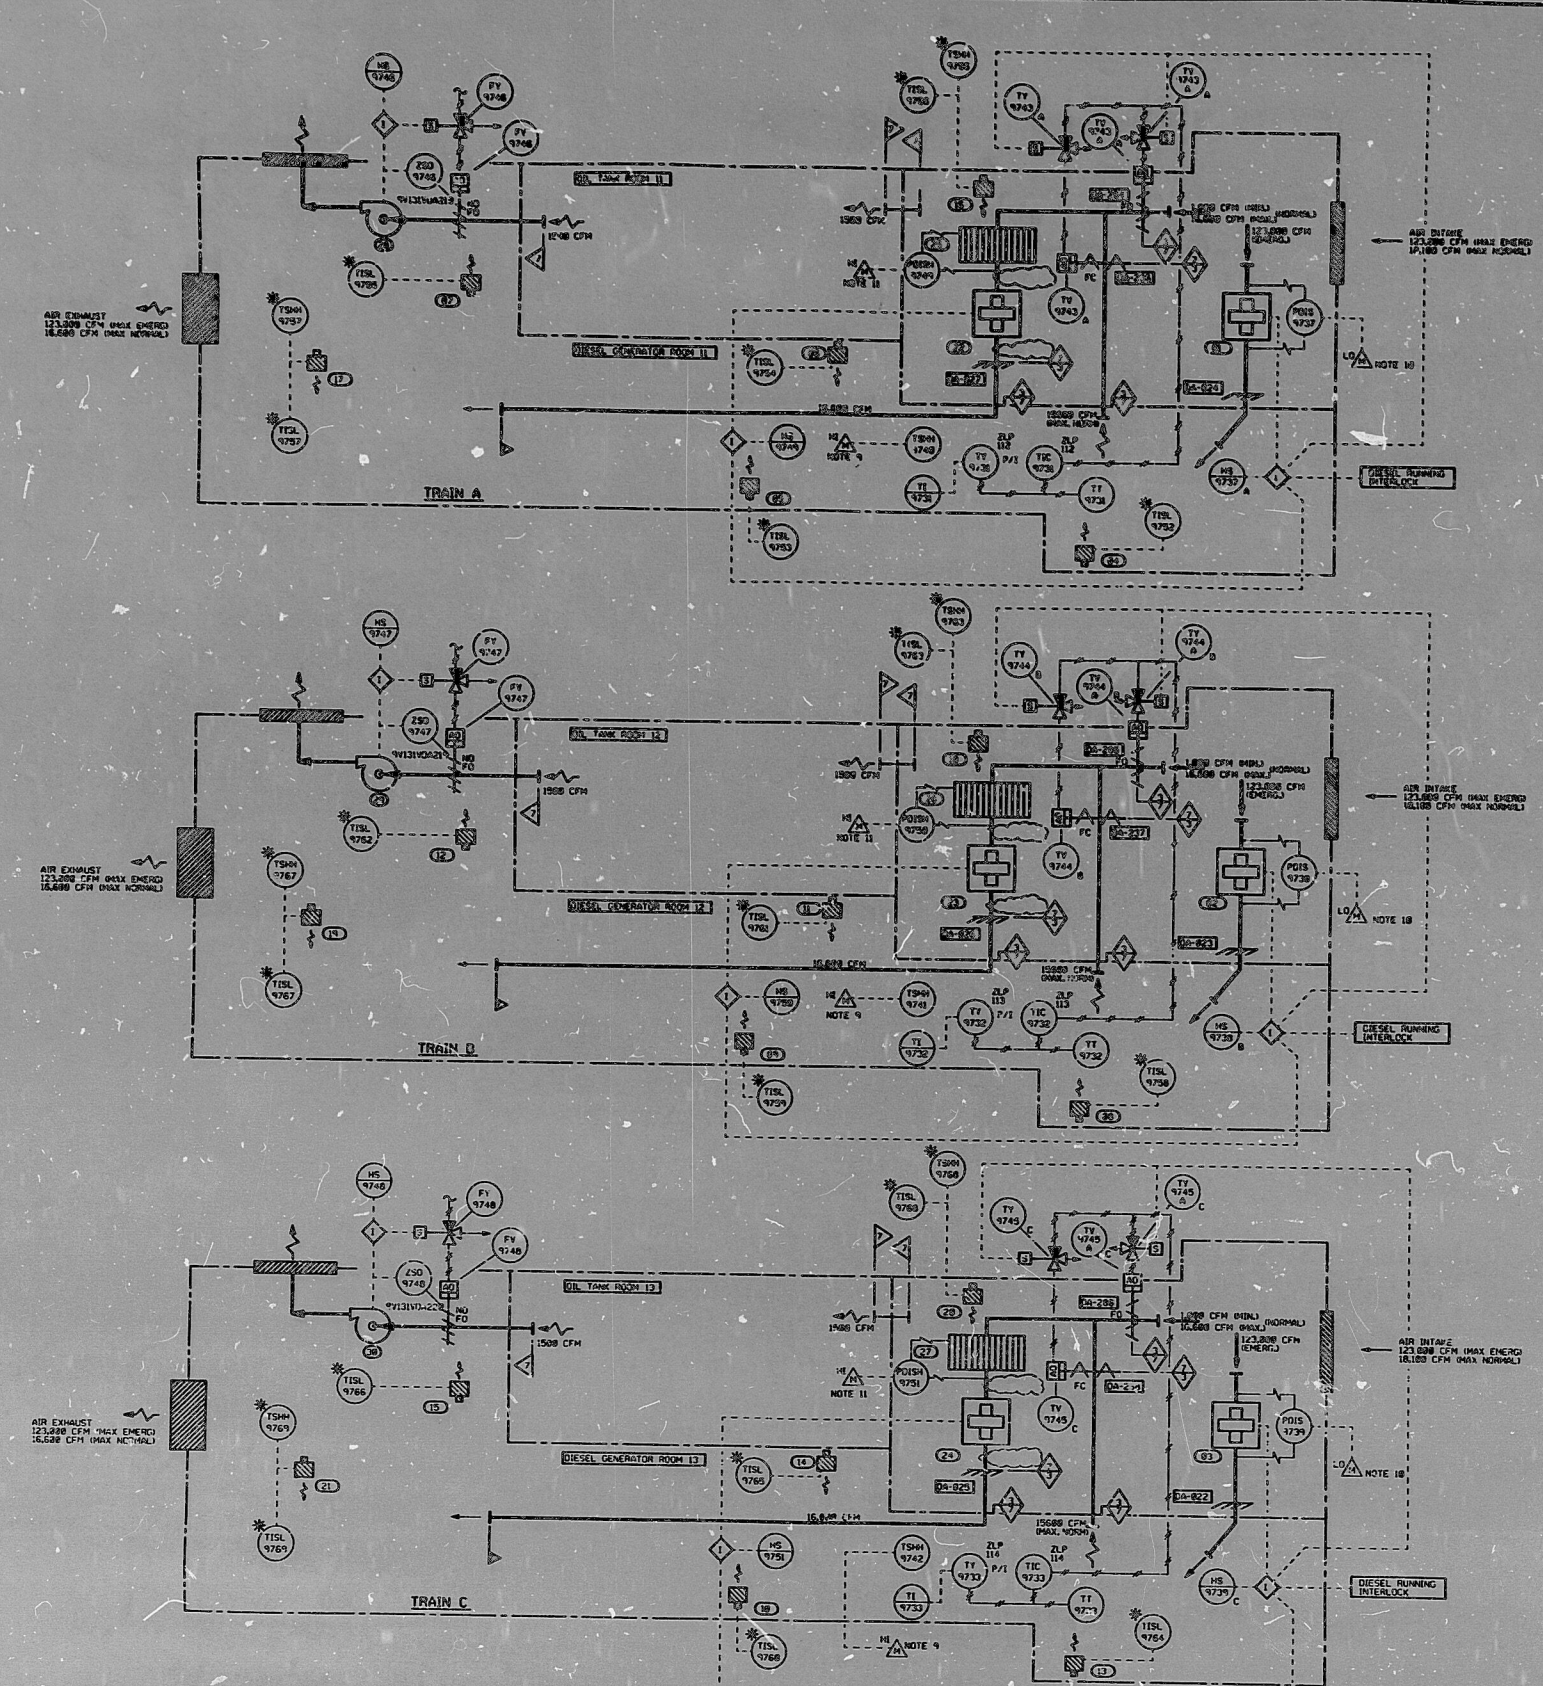

EQUIPMENT NUMBERING INDEX		
KEY NO.	EQUIPMENT NUMBER	DESCRIPTION

- NOTES
1. ALL SYSTEMS SHOWN ARE SAFETY CLASS 3 EXCEPT UNIT HEATERS AND THOSE NOTED WHICH ARE WELDED. ALL WELDED SYSTEMS AND EQUIPMENT SUPPORTS ARE DESIGNED TO MEET QUALITY CLASS 3 REQUIREMENTS.
 2. ALL DAMPER NUMBERS HAVE THE PREFIX 0131V, EXCEPT AS NOTED.
 3. ALL OUTSIDE AIR & EXHAUST OPENINGS SHALL BE PROVIDED WITH WEATHERPROOF LOUVERS & 1/4" BIRDSNEED.
 5. DELETED.
 6. ALL AIR FLOW CFM'S SHOWN ARE AT STANDARD CONDITIONS (20°F, 14.7 PSIA, 35.9 FPM).
 7. ALL INSTRUMENTS ON THIS P&ID HAVE SYSTEM DESIGNATOR (S.D.).
 8. ALL INSTRUMENTS ON THIS P&ID HAVE SEPARATION GROUP NUMBERS OTHERWISE NOTED AT FIVE (5) PLACE POSITION.
 9. MULTIPLE INPUT ANNUNCIATOR WINDOW COMMON TO THREE TRAYS.
 12. FOR ACTUAL AIR FLOW QUANTITIES SEE THE AS-BUILT CONDITIONS SHOWN ON THE FINAL AIR BALANCING REPORT (CORRECTED) SHEET 20 FOR UNIT 1.
- REFERENCE DRAWINGS

SI
APERTURE
CARD

CHIEF ENGR	CLIENT	NO.	REVISION	RE	OR	DL	EOS	PE	DATE	CHIEF ENGR	CLIENT	NO.	REVISION	RE	OR	DL	EOS	PE	DATE
N/A	N/A	7	INCORPORATE DCH 11						3-25-95	NA	NA	18	INCORP DCH 11 & REVISION REPORT						
N/A	N/A	4	INCORPORATE DCH'S 4, 5 & 6						3-25-95	NA	NA	9	ISSUED FOR UTILIZATION SUPERSEDED DCH 0131VFN001						
N/A	N/A	3	INCORPORATE DCH'S 2 & 3						3-25-95	NA	NA	8	INCORP DCH 12 SUPERSEDED BY DCH 0131VFN001						
N/A	N/A	12	INC. MECH. BHM0218 ISSUED FOR CAD CONVERSION						1-1-95	NA	NA	7	INCORP DCH 11						
N/A	N/A	11	INCORP. MECH. BHM0211						5-15-92	NA	NA	6	INCORPORATE DCH 11						
N/A	N/A	8	ISSUED FOR CONSTRUCTION						1-18-92	NA	NA	5	INCORPORATE DCH'S 8, 9 & 10						

BECHTEL ENERGY CORPORATION
HOUSTON, TEXAS
HOUSTON LIGHTING & POWER CO.
SOUTH TEXAS PROJECT

PIPE & INSTRUMENTATION DIAGRAM	DATE	NO.	REV.
HVAC DIESEL GENERATOR BUILDING	14028	SV13V00015 #1	12
NORMAL & EMERGENCY SYSTEM			

8908180084

PDR RIDS

