


KEY PLAN


**SI APERTURE CARD**

**NOTE**  
 FOR NOTES, REFERENCE DRAWINGS & LEGEND, SEE DWG. E-12.  
 BACKGROUND INFORMATION ON THIS SHEET IS FOR INFORMATION ONLY AND CHANGES TO BACKGROUND INFORMATION WILL


9001030397

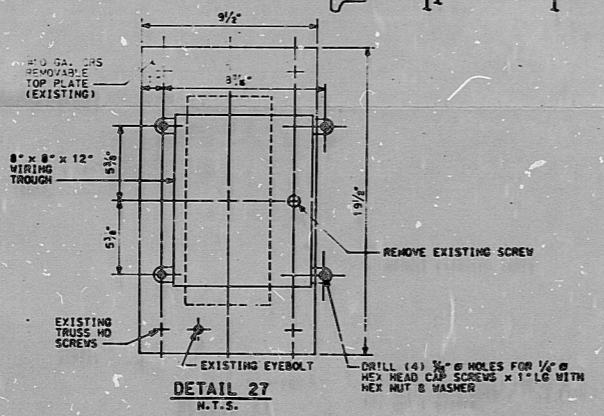


DETAIL 27  
N.T.S.

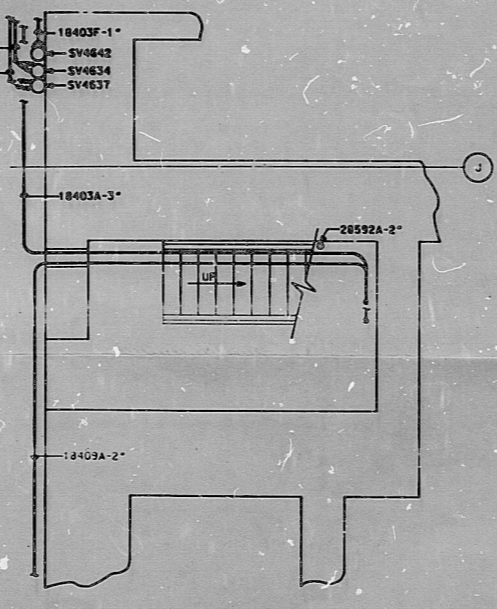

PLAN AT EL. 555'-0"

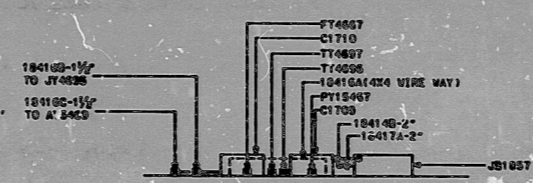

DETAIL 25  
N.T.S.

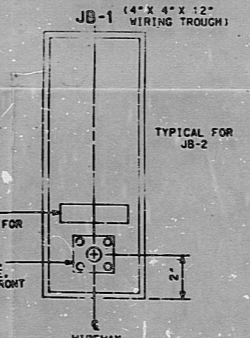

DETAIL 26  
N.T.S.

LAMICOID NAMEPLATE (SEE BILL OF MATERIAL FOR NAME PLATE ENGRAVING INSTRUCTIONS.)  
 ITT CANNON MODEL NO. G4-8-32SL RECEPTACLE J4640A12464A1 IN FRONT COVER OF JB-1 (JB-2) AS SHOWN.

NO.	REV.	DATE	BY	CHKD.	APP.
1					
2					
3					
4					
5					
6					
7					
8					
9					
10					
11					
12					
13					
14					

BECHTEL COMPANY  
 CIVIL ENGINEERING, I. WELLS

DAVIS-BESSE NUCLEAR POWER STATION  
 THE YOUNG & RUBICAM COMPANY  
 THE CLEVELAND ELECTRIC ILLUMINATING COMPANY

RACEWAY  
 AUX. BLDG. ELEV (1) 545'-0" AREA 8

JOB No. 7749 DRAWING No. E-412 SH. 13

I HEREBY CERTIFY THAT THE INFORMATION CONTAINED IN THIS DRAWING IS TRUE AND CORRECT TO THE BEST OF MY KNOWLEDGE AND BELIEF, AND THAT I AM AN EMPLOYEE OF THE COMPANY.

PDR RIDS

9001080897

