


50-MS-0091H05 3/68

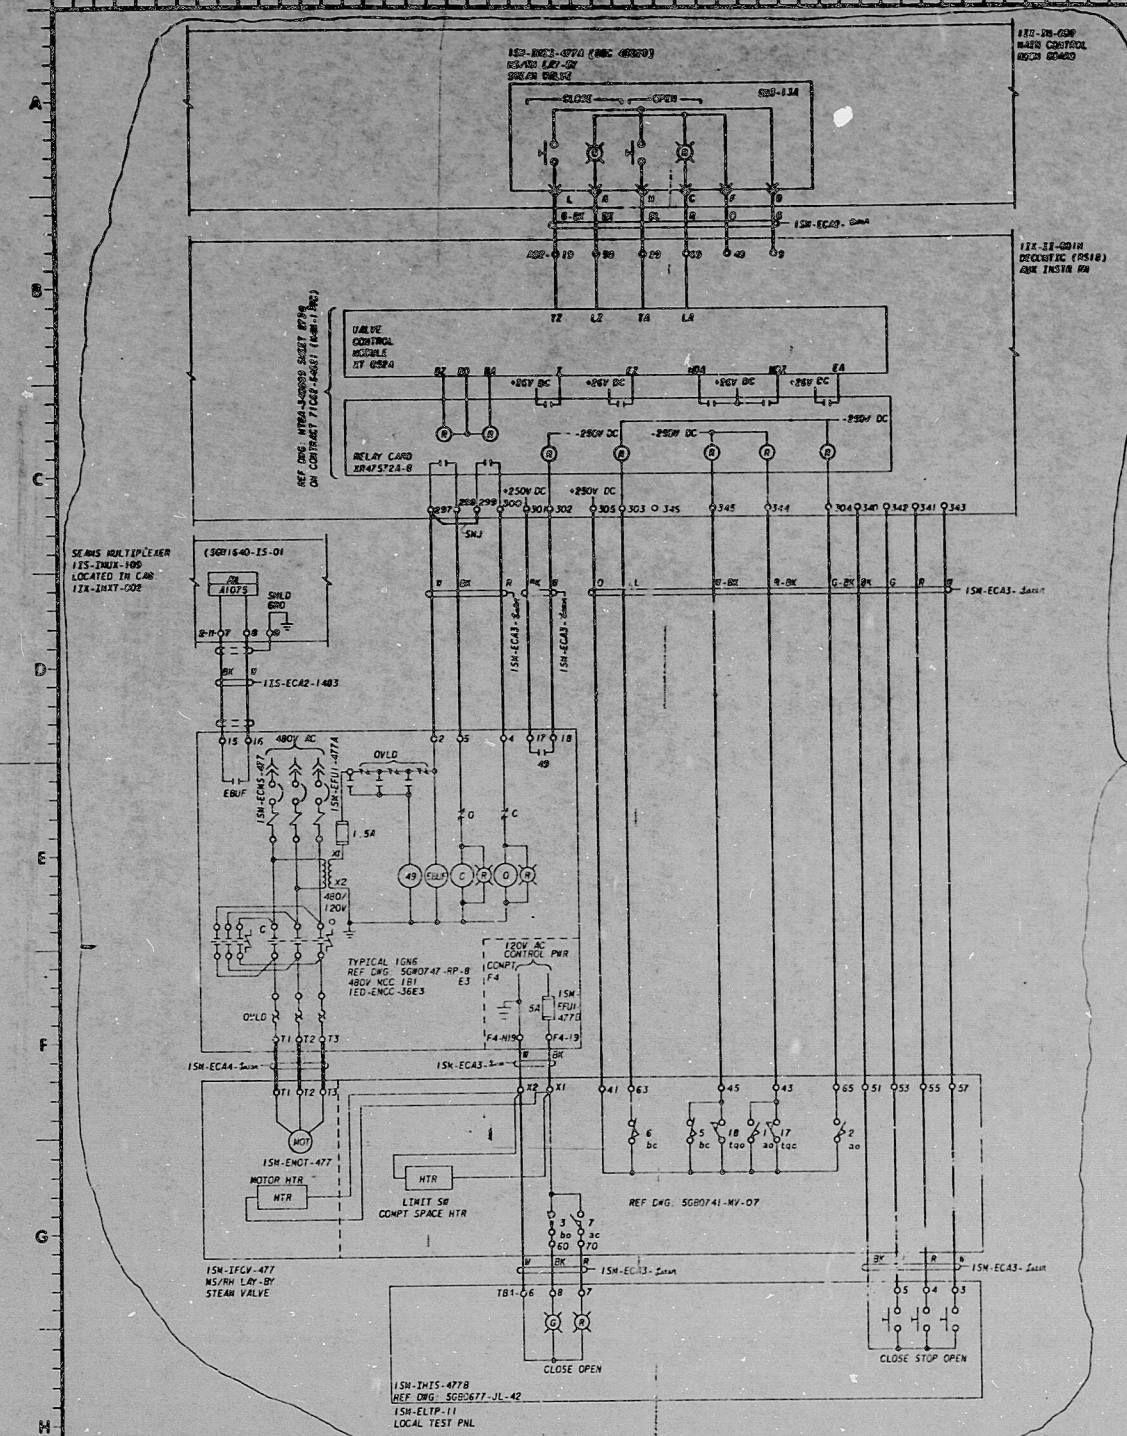

PRC
APERTURE
CARD

REVIEWED	
RECEIVED	RELEASED
RECEIVED	RELEASED
INSPECTED AND APPROVED FOR ISSUE	
DATE: 8-13-77	
BY: [Signature]	
KNOXVILLE 8-13-77	
50M1640-SM-05	

SCALE: NTS
GENERAL
UNIT 1
SCHEMATIC DIAGRAM
MAIN & REHEAT STEAM SYSTEM
BELLEFONTE NUCLEAR PLANT
TENNESSEE VALLEY AUTHORITY
DIVISION OF ENGINEERING DESIGN
KNOXVILLE 8-13-77

RIDS

8204130441

