
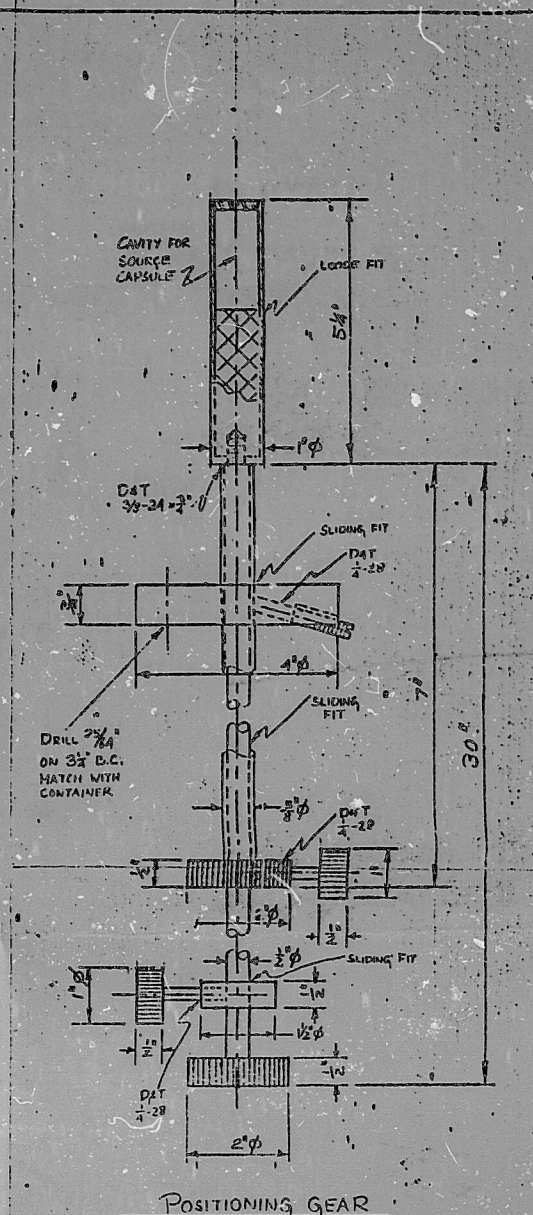


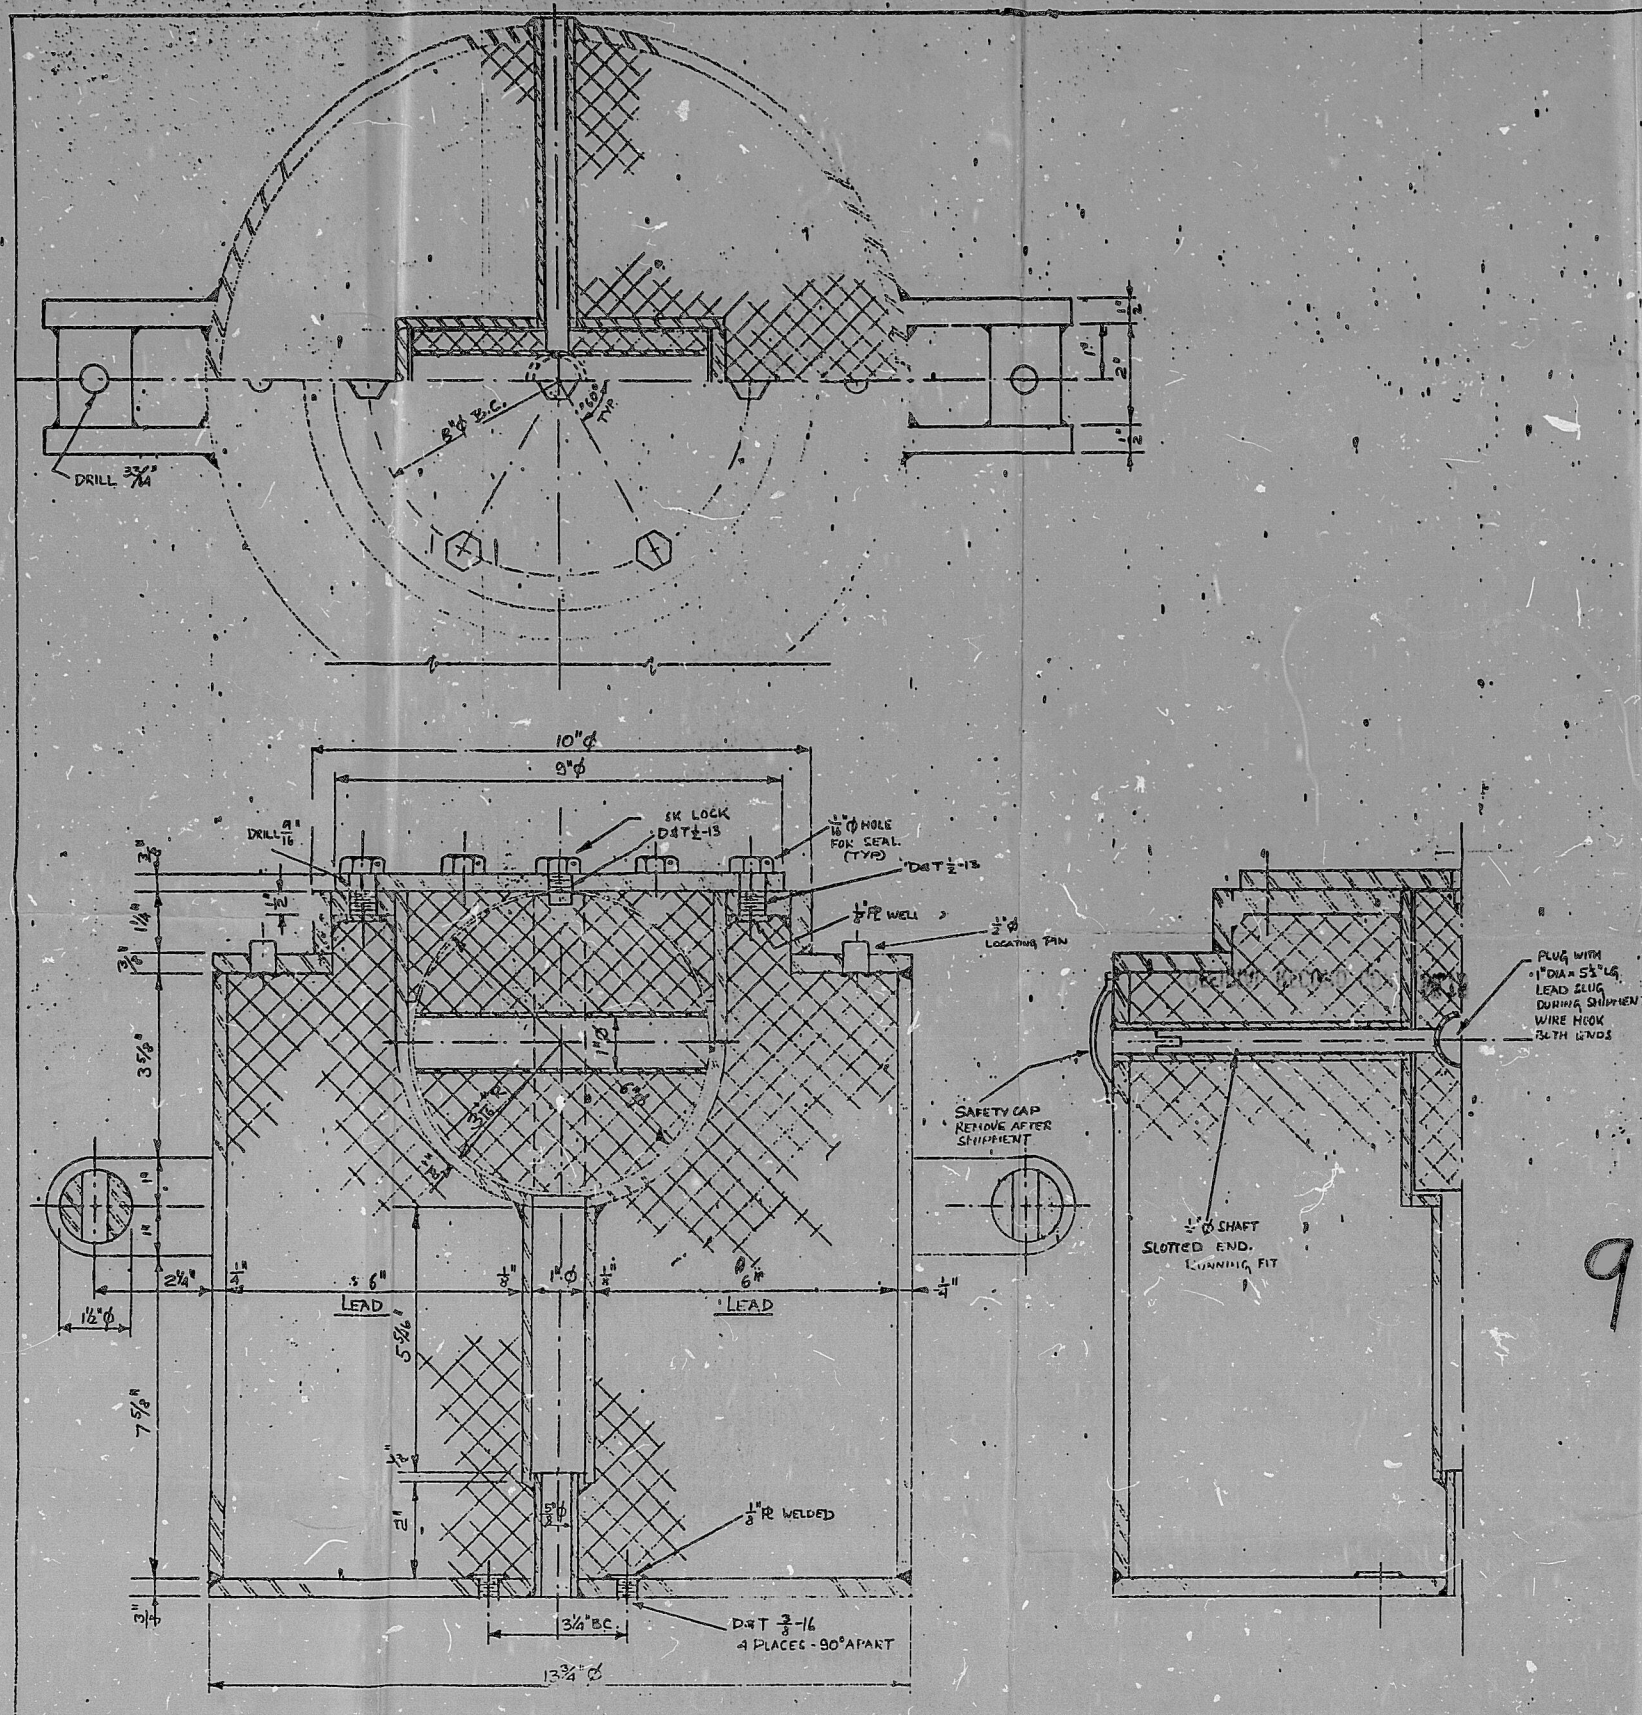

9002080178
SI
APERTURE
CARD

AMERAY CORPORATION	
ROUTE 40, KENVIL, N. J.	
PICQUETTES ARSENAL	DOVER, N.J.
IRADIATION UNIT 250 Co. 117	
SHIPPING CONTAINER	
DRAWN: RHL	DESIGNED: RHL
SCALE: 1/2" = 1"	
VERIFY ALL DIMENSIONS SHOWN	
JOB NO. 1453	DWG. NO. C-560-139

PDR RIDS

9002080178

