
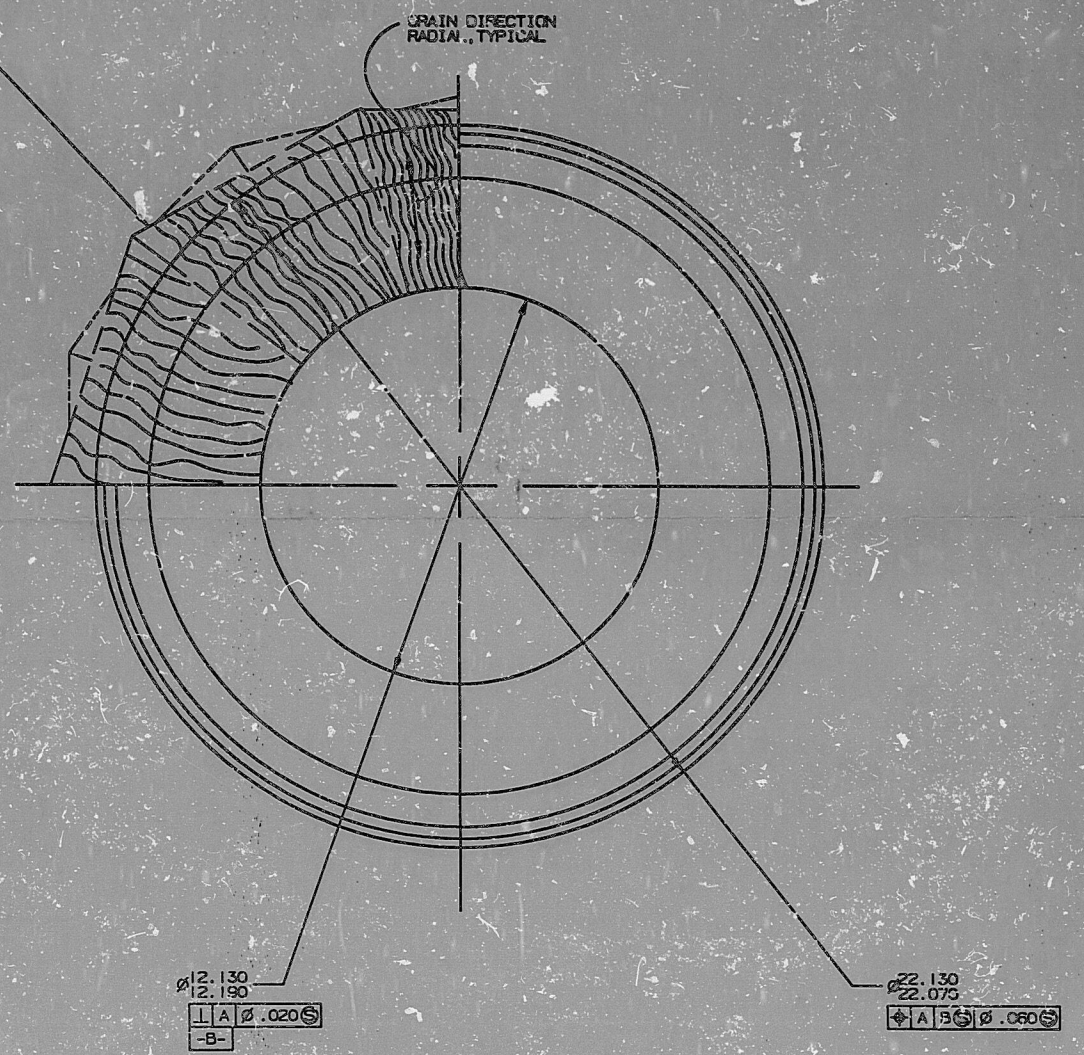


D
C
B
A

- NOTES:
1. TYPICAL STACK UP, MINIMUM 2X3, MAXIMUM 2X10 STOCK MACHINE ALL SURFACES.
 2. MATERIAL: CLEAR REDWOOD, KILN DRIED PER PAT-1023
 3. BOND PER PAT-1, SAR SECTION 9.2.3.3
 4. STAGGER ALL GLUE JOINTS.

REVISIONS		
NO.	DESCRIPTION	DATE
1	RELEASE ISSUE	7-9-60

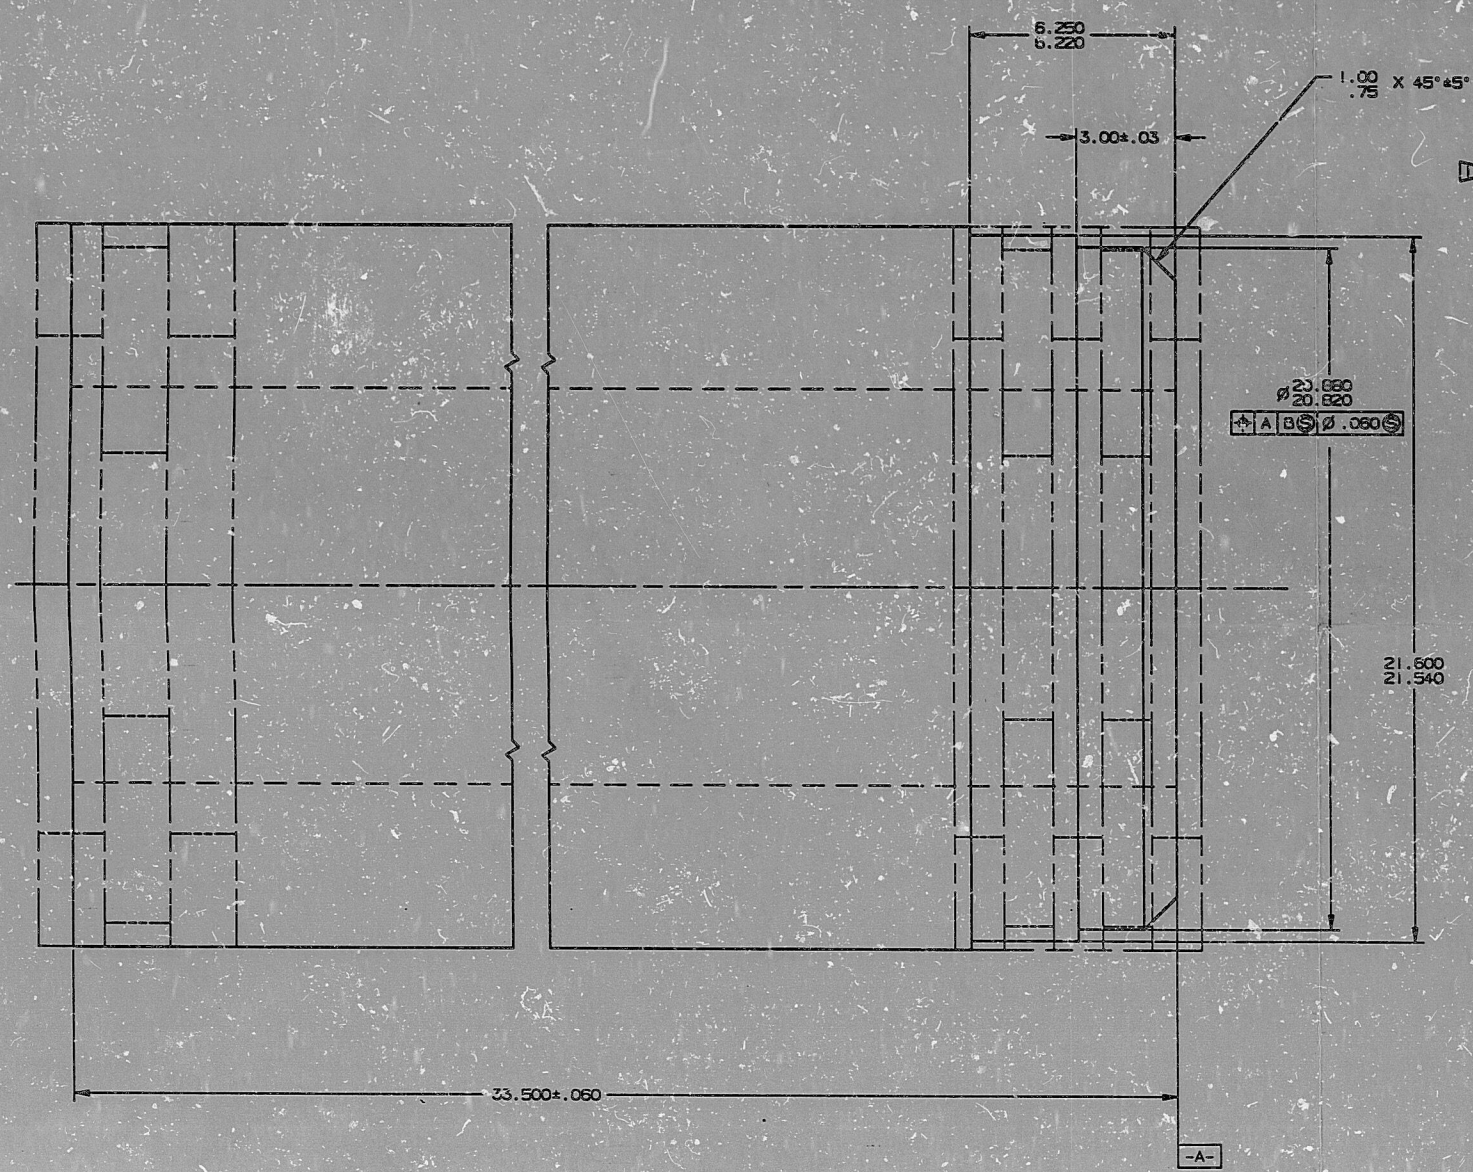

SI
APERTURE
CARD

SHEET	1	2	3	4	5	6	TITLE	(U) TITLE CLASSIFICATION
ISSUE	B							CYLINDER, WOOD
PART CLASSIFICATION								
UNCLASSIFIED								
DRAWING CLASSIFICATION								
UNCLASSIFIED								
SIZE DRAWING NUMBER								
E 1009								
SCALE								1/2
SHEET								1 of 1

9009110031

PDR RIDS

