


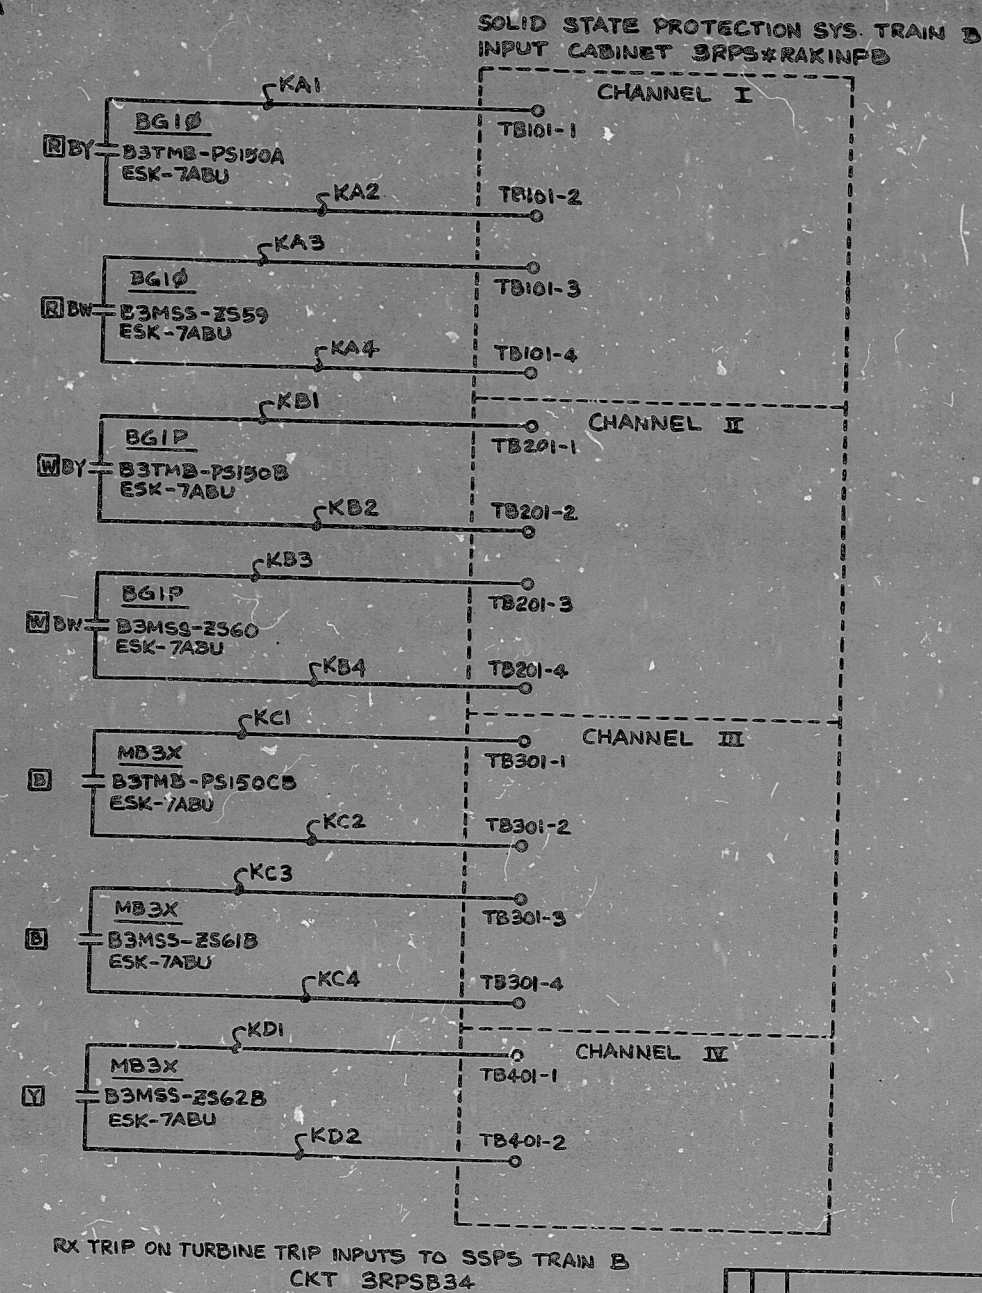

NOTES:

1. ALL THE INPUT CONTACTS SHOWN ON THIS DWG OPEN ON TURBINE TRIP.
2. REF. W DWG. NO. 7244D66 SH. 5, 8, 11, 14 SEW FILE NO. 2476.200-001-136, 139, 142, 145.
3. REF LOGIC DIAG LSK-1-6, ISSUE 5 AND LSK-1-4 F ISSUE 5.

NUCLEAR SAFETY RELATED
QA CAT I

CKT 3RPSB34
 NUCLEAR SAFETY RELATED
 QA CAT I

REV	DATE	DESCRIPTION	BY	CHK	CORR	APP
REVISIONS DURING CONSTRUCTION						
P.A. # 71-189						

NORTHEAST NUCLEAR ENERGY COMPANY
 SUBSIDIARY OF
 NORTHEAST UTILITIES

TITLE: HILLSTONE NUCLEAR POWER STATION - UNIT NO. 3
 ELEM DIAG
 RX TRIP ON TURB : TRIP INPUTS

BY SKM CHK DK APP SKM
 DATE 7/1/83 DATE 7/1/83 DATE 7/1/83

SCALE: MICROFILM DATE: _____
 M

DWG. NO. 25212-32022

STONE & WEESTER ENGINEERING CORPORATION
 BOSTON, MASS.

FOR GENERAL NOTES AND INFORMATION SEE ENR-3 SHEET

S & W DWG. NO. 12179-ESK-7ABV

TI
APERTURE
CARD

PDR RIDS

85041S0072

