


A
B
C
D
E
F
G
H
J
K

A
B
C
D
E
F
G
H
J
K

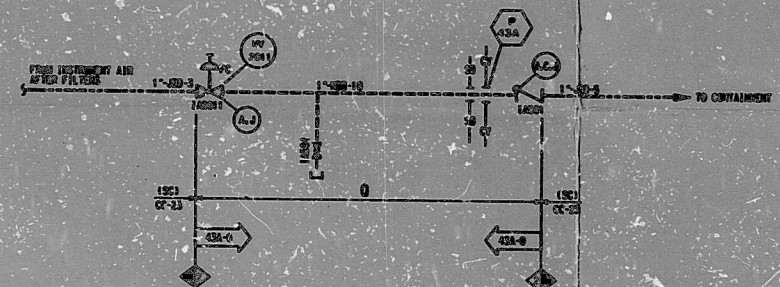

- LEGEND**
- ASME SECTION II CLASS 1 PIPING
 - ASME SECTION II CLASS 2 PIPING
 - ASME SECTION II CLASS 3 PIPING
 - REFERENCE TO CONTINUITY
 - WELD JOINT
 - ASME SECTION II CATEGORY A VALVE
 - ASME SECTION II CATEGORY B VALVE
 - ASME SECTION II CATEGORY C VALVE
 - CATEGORY A VALVES SUBJECT TO TYPE C TEST PER APPROPRIATE J OF 10 OF 30
 - PUMPS AND VALVES EXEMPT FROM INSERVICE TESTING REQUIREMENTS
 - PUMPS SUBJECT TO INSERVICE TESTING
 - REFERENCE TO THE PIPING ISOMETRIC DRAWING FOR DETAILS ON THE PIPING CONFIGURATION, AND THE LOCATION AND IDENTIFICATION OF WELDS AND SUPPORTS.
 - WELDED PER SPECIAL ISI REQUIREMENTS. (NOT BE)
 - REFERENCE TO THE ISI TEST PROGRAM SPECIFICATION USED IN THE FIRST TO YEAR INSERVICE INSPECTION INTERVAL.
 - ASME SECTION II CLASS CHANGE
 - ISI PROGRAM BOUNDARY

- NOTES:**
- THIS ISI DRAWING IS APPLICABLE TO THE INSERVICE INSPECTION PROGRAM FOR THE SECOND TO YEAR INTERVAL.
 - FOR THE COMPANY (MANUFACTURER) SEE THE COMPANY SPECIFICATION, SEE THE COMPANY SPECIFICATION.
 - FOR PIPING SYMBOLS AND P.D. TO INCH, SEE DRAWING 1-10-1.
 - WELDED CONNECTIONS, ALL WELD CONNECTIONS ARE 1/2" LINE IDENTIFICATION IS THE SAME AS THE DRAWING.

INFORMATION ONLY

DAVIS-BESSE NUCLEAR POWER STATION	
UNIT NO. 1	
INSERVICE INSPECTION DIAGRAM	
INSTRUMENT AIR SYSTEM	
ISID2-015A	

SI
APERTURE
CARD

I CERTIFY THAT THE DATA
THESE INSTRUMENTS WERE
OBTAINED ON THIS PUMP WAS MADE IN
THE NORMAL AND REGULAR
COURSE OF BUSINESS, ON THE DATE STATED
HEREIN, AND THAT IT IS AN
ACCURATE REPRESENTATION OF THE
INSTRUMENTS AND SYSTEMS
AS THEY EXISTED AT THE TIME
THESE INSTRUMENTS WERE
OBTAINED.

9103110318

PDR RIDS

