
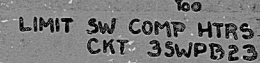


TORQUE SW (TQ517) OPENS IF MECH OVERLOAD OCCURS
IN CLOSING CYCLE
TORQUE SW (TQ518) OPENS IF MECH OVERLOAD OCCURS
IN OPENING CYCLE

NOTE

1. ALL EQUIP LOCATED AT MC UNLESS OTHERWISE NOTED
2. REF LOGIC DIAG (LSK-9-10F ISSUE-B)
3. ——— INDICATES CONTACT CLOSED

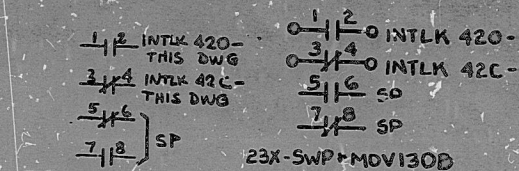

PB-35WP#MOV130B AC2 3E IT,IB

FOR GENERAL NOTES AND
INFORMATION SEE ESK-2 SERVICE

W DWG. NO. 12179-ESK-6A/K

TI
APERTURE
CARD

PDR RIDS

8504230213

