


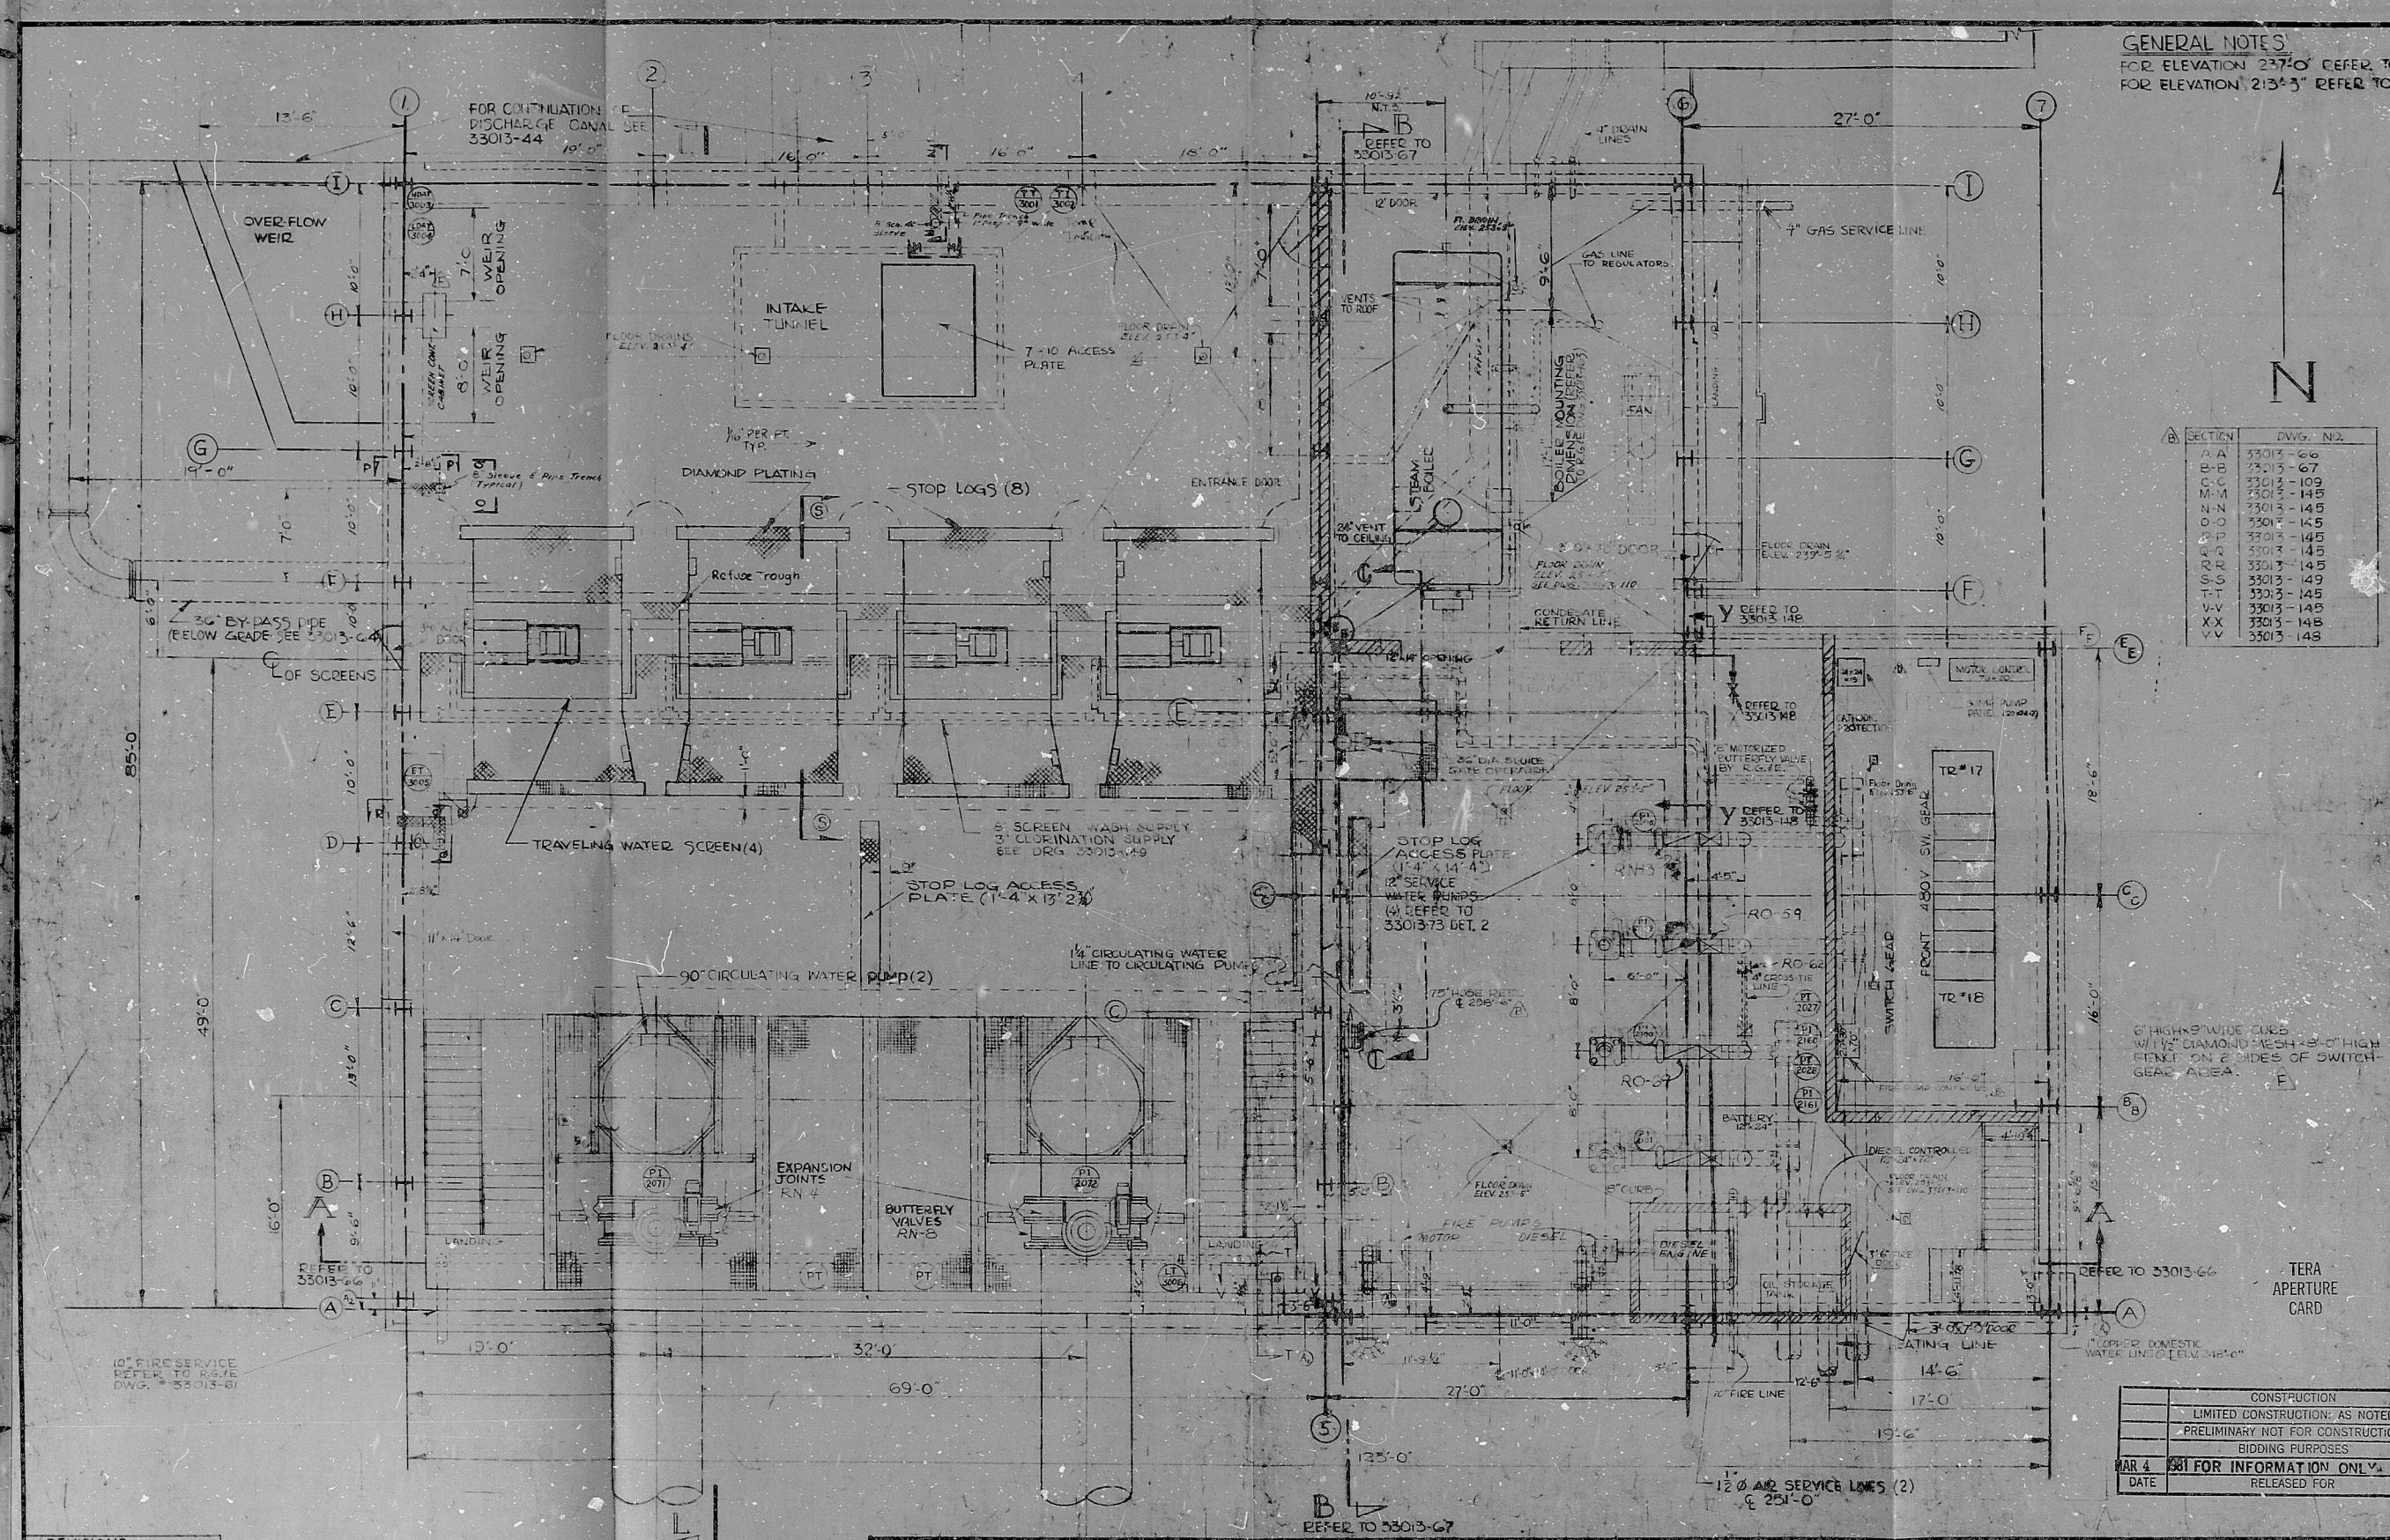

GENERAL NOTES
FOR ELEVATION 237'-0" REFER TO 33013-64
FOR ELEVATION 213'-3" REFER TO 33013-65

SECTION	DWG. NO.
A-A	33013-66
B-B	33013-67
C-C	33013-109
M-M	33013-145
N-N	33013-145
O-O	33013-145
P-P	33013-145
Q-Q	33013-145
R-R	33013-145

REVISIONS

POOR ORIGINAL

NOTICE REVISIONS—RETURN TO DRAWING DEPARTMENT ALL REVISIONS TO BE MADE BY THE DRAWING DEPARTMENT	DATE	BY	REVISION

CONSTRUCTION	FOR INFORMATION ONLY
LIMITED CONSTRUCTION, AS NOTED	RELEASED FOR
PRELIMINARY NOT FOR CONSTRUCTION	ENGR.
BIDDING PURPOSES	

ROBERT ENNETT GHINA NUCLEAR POWER STATION	UNIT NO.
SCREEN HOUSE MECHANICAL	
EQUIPMENT PLAN AT ELEV. 237'-0"	
NO. 33013-63	

RDS-PDR

8103170424

