



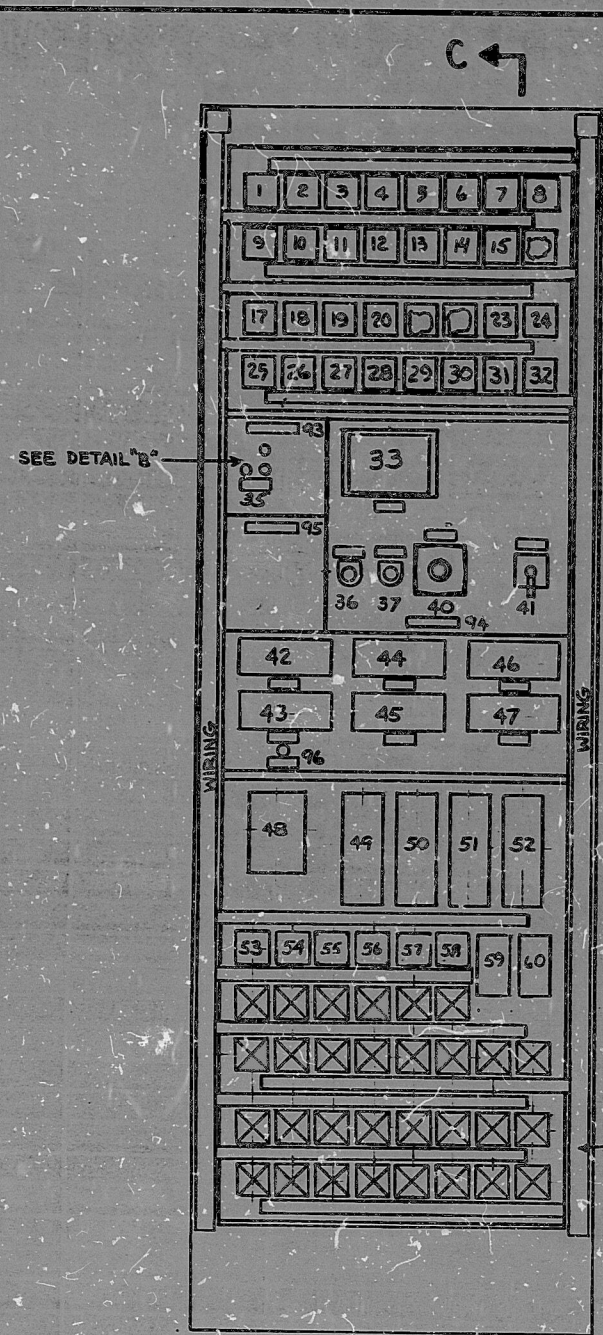


SECT B-B
 RELAY RACK LAYOUT
 (FRONT VIEW)
 SCALE: 1 1/2" = 1'-0"

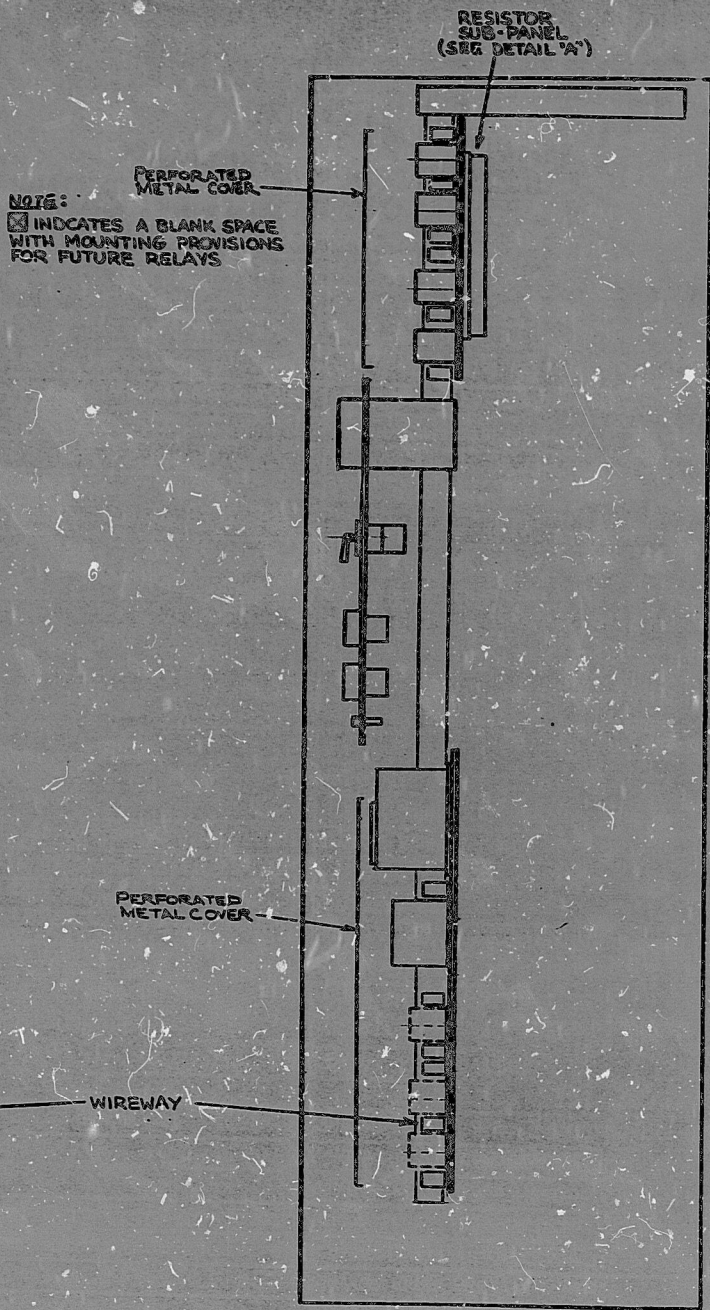

SECT C-C
 RELAY RACK CROSS-SECTION

NOTE:
 [Symbol] INDICATES A BLANK SPACE
 WITH MOUNTING PROVISIONS
 FOR FUTURE RELAYS

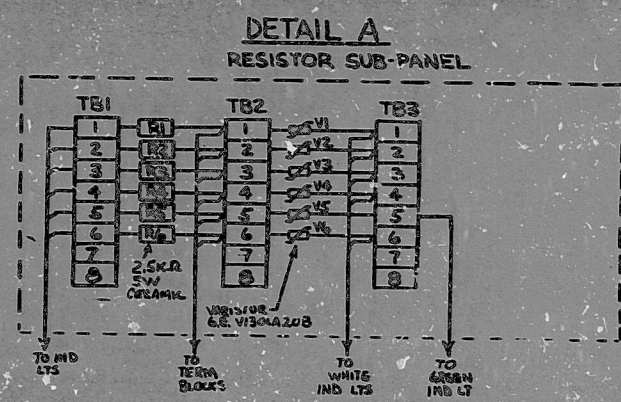

DETAIL A
 RESISTOR SUB-PANEL



DETAIL B
 TYPICAL LIGHT NUMBERING -
 PREFIX NUMBER WITH "LT"
 SAMPLE: LT04

VOID
 SUPERSEDED BY
 12179-EE-25CL

NUCLEAR SAFETY RELATED
 QA CAT I

VOID BF240, WP 55E		CHANGES CIRCLED	
REV	DATE	DESCRIPTION	BY
REVISIONS DURING CONSTRUCTION			
NORTHEAST NUCLEAR ENERGY COMPANY SUBSIDIARY OF NORTHEAST UTILITIES			
TITLE: MILLSTONE NUCLEAR POWER STATION - UNIT NO. 3 AUXILIARY RELAY RACK AB4 3RPS-RAKOTXA			
BY	DATE	CHKD	DATE
DATE	DATE	DATE	DATE
SCALE		MICROFILM DATE	
S.A. # 71-186		M 25212-30339	
STONE & WEBSTER ENGINEERING CORPORATION BOSTON, MASS.			
S & W DWG. NO. 12179-ESK-4YA-2			

TI
 APERTURE
 CARD

PDR RIDS

8504250019

