
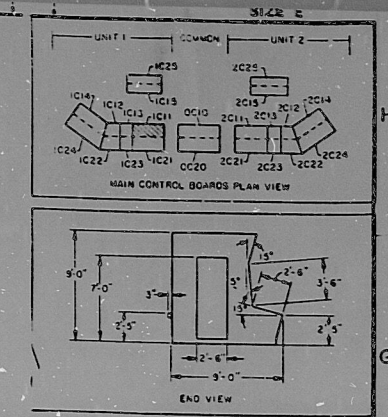


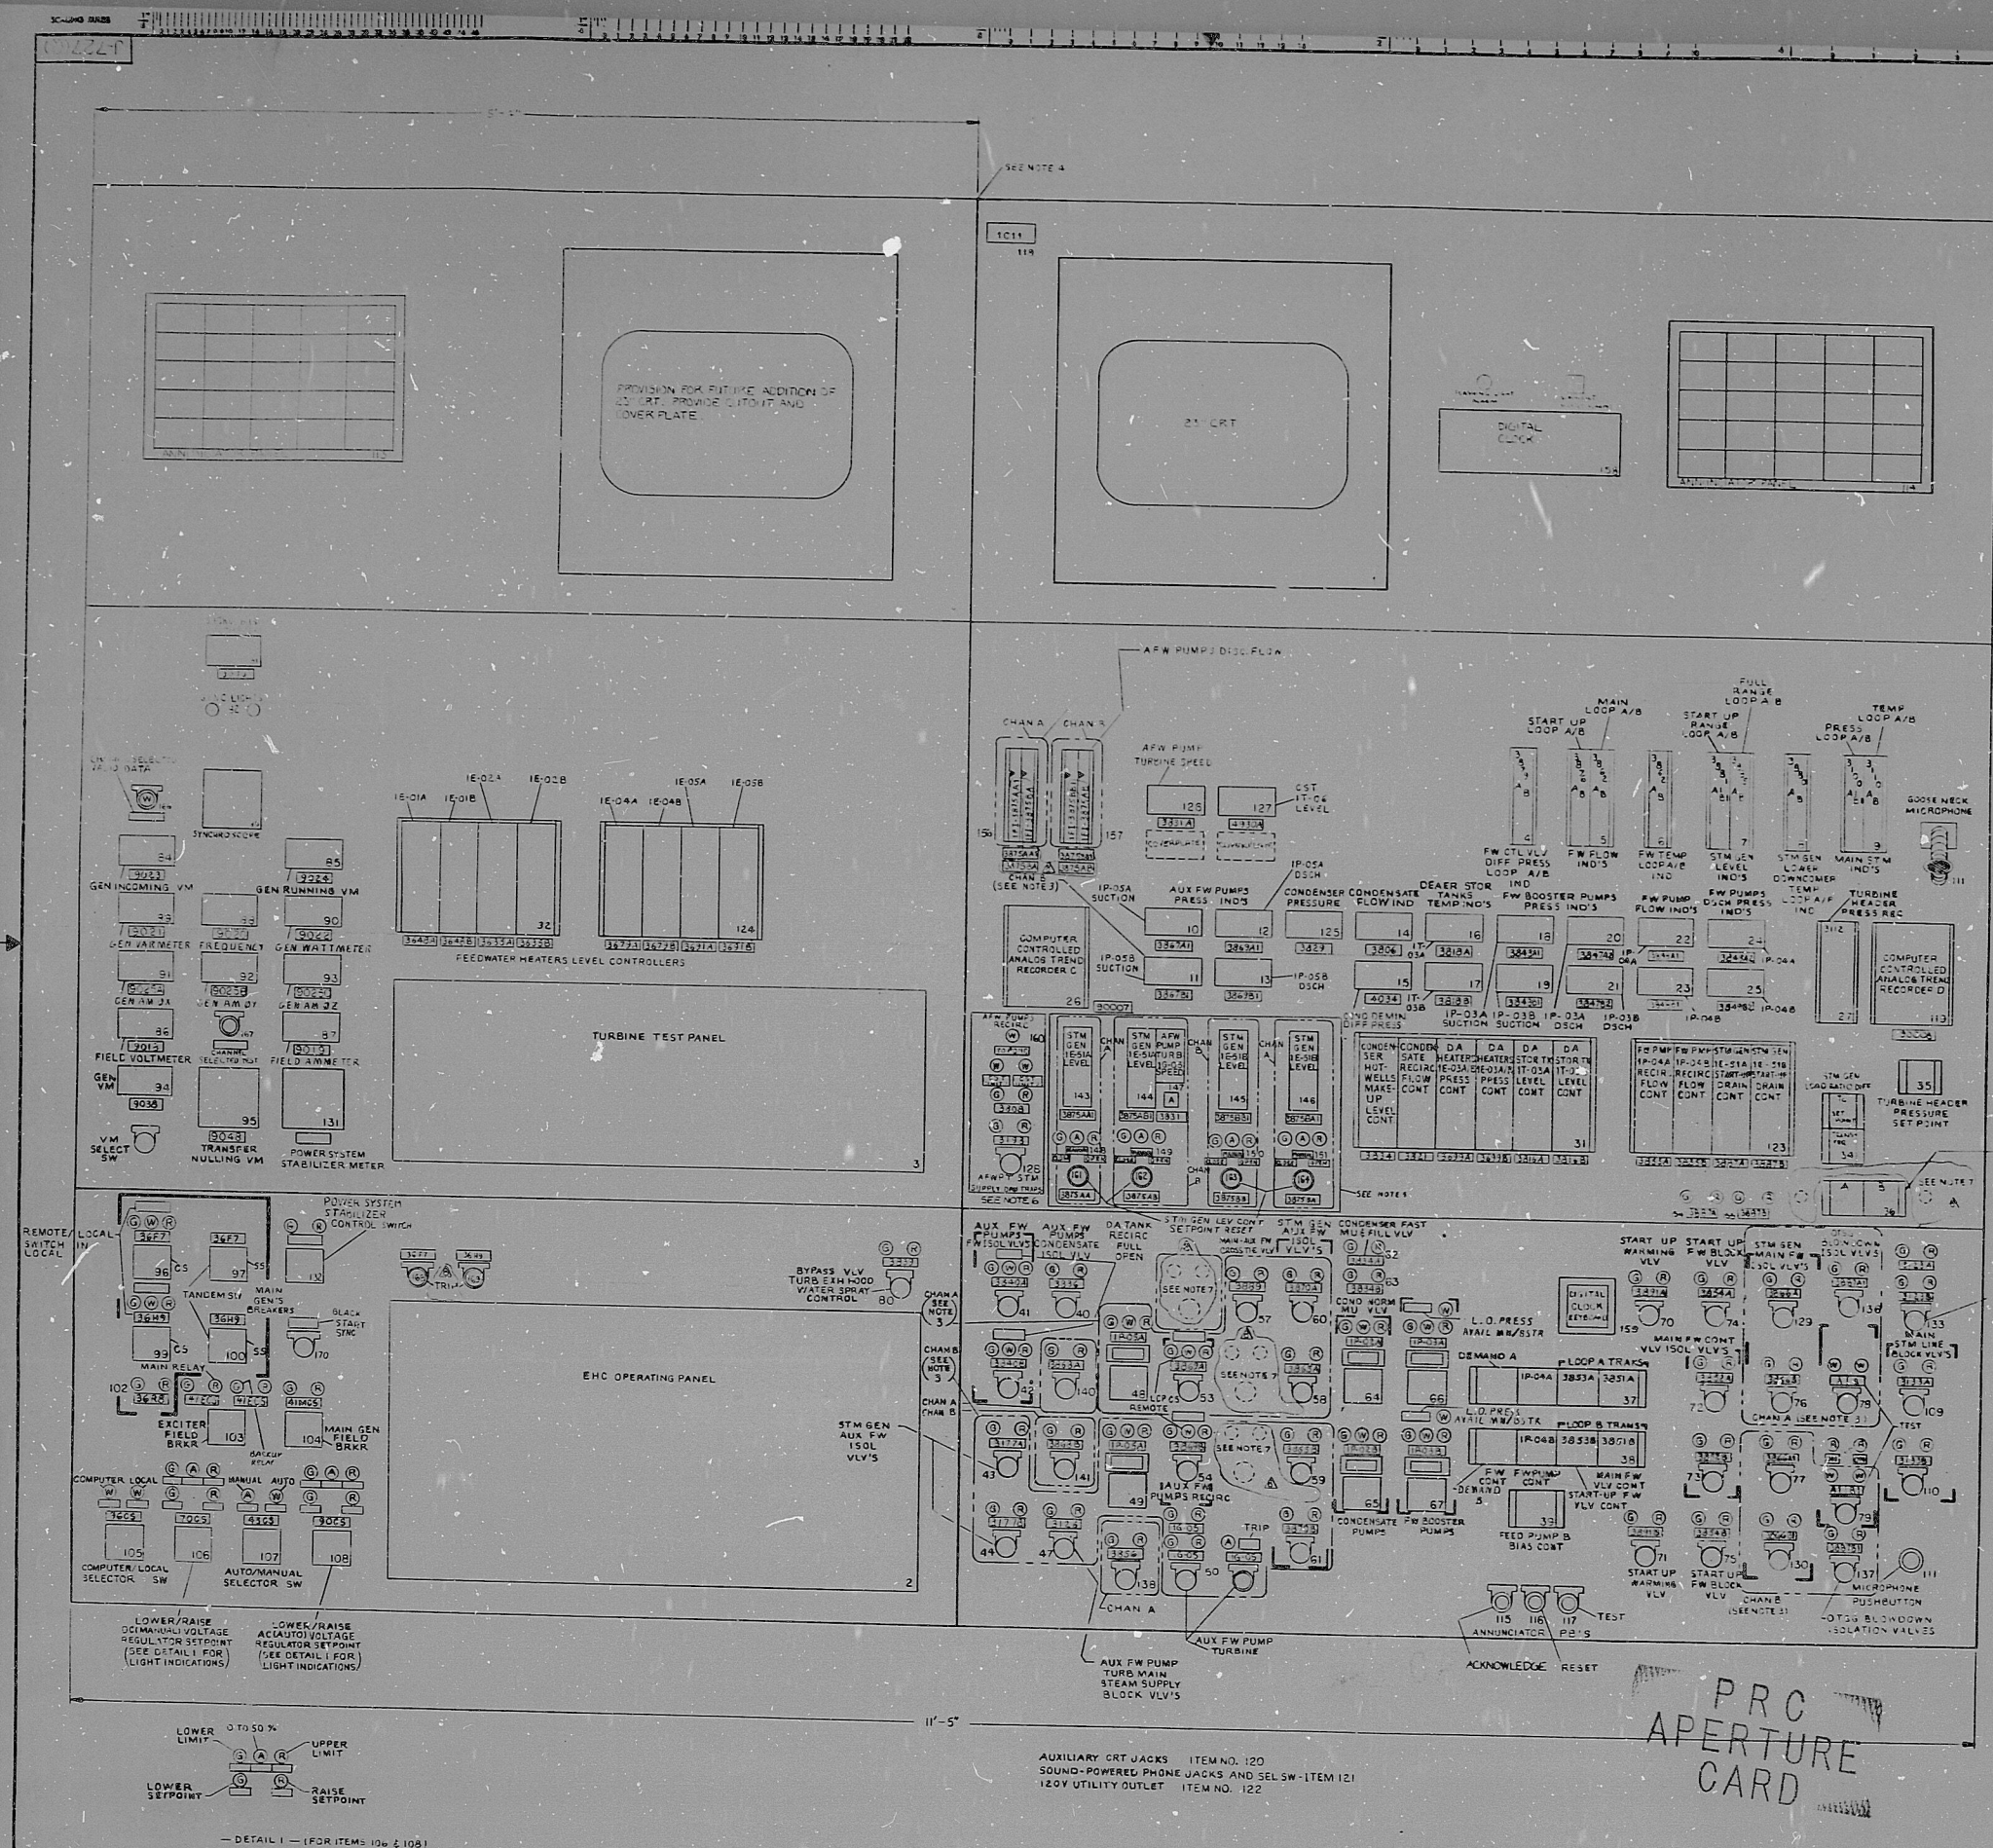

- NOTE:
1. PFR DESIGN LIST USE DLU-727.
 2. NAMEPLATE DESIGNATION SHOWN ON THIS DRAWING ARE ASSUMED FOR COMPLETE NAMEPLATE NOMENCLATURE SEE NPJ-727.
 3. CLASS 1E DEVICES WITHIN SEPARATION BOUNDARY, DESIGNATED CHAN A AND CHAN B ARE LISTED IN SECTION 2 OF SPECIFICATION 7220-U-231. ALL OTHER DEVICES ARE NON-2.
 4. THE SUGGESTED LOCATION OF THE CONTROL BOARD SHIPPING BREAK IS SHOWN. THE CONTROL BOARD MANUFACTURER HAS THE OPTION TO RELOCATE THIS SHIPPING BREAK.
 5. FOR DETAILS OF THE AFW SYSTEM INSERT SEE SHEETS 2-7011 AND 2-7412.
 6. PLATE WILL BE MOUNTED TO THE PANEL WITH 3/16" STEEL FLAT HEAD SCREWS. THE PLATE WILL BE 1/4" STEEL AND PAINTED TO MATCH THE PANEL. THE PANEL SHOULD HAVE THREADED MOUNTING HOLES FOR ATTACHING THE PLATE. THE DEVICES SHOWN WILL BE MOUNTED TO THE PLATE.
 7. FIELD TO PLUG EXISTING OUTPUT.

30X

REVISION	DATE	BY	CHKD	APP'D
1	10/1/72	J. J. J.		
2	10/1/72	J. J. J.		
BECHTEL
4800 ARBOR VILLE RD.
MIDLAND PLANT UNITS 1 & 2
CONSUMERS POWER COMPANY
CONTROL BOARD 1011
ARRANGEMENT

JOB NO.	DESIGNATED BY	REV.
7220	J-727(Q)	8

PRC
APERTURE
CARD

RIDS

8205130400

