
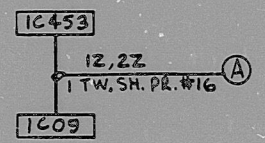


This drawing and the design it covers are the property of BECHTEL. They are hereby loaned to you for your use only. They are not to be reproduced, copied, loaned, exhibited, or used in any way without written permission from the lender to the borrower.

REV.	DATE	BY	CHKD.	WIRE NOS.	REVISION
1	1-20-82	REV	10/1	10/1	10/1
2	1-20-82	REV	10/1	10/1	10/1
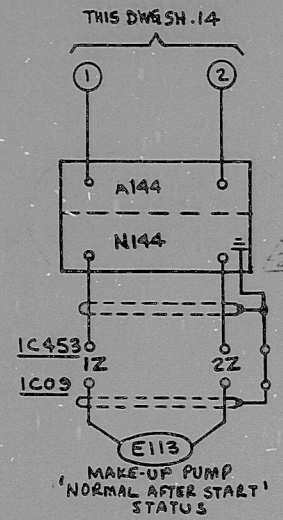

PLANT STATUS INDICATION-MAKE-UP PUMP IP-58A
SCHEME INMU106
S.U. DESIG. 1-BQC

REFERENCES:
LOGIC DIAGRAM: J232 SH.3-10.

PRO
APERTURE
CARD

ADAPTER TABLE							
SCHEME	EQUIP.	ISOL. CABINET	INPUT	OUTPUT	COMP. I/O	LOCATIONS	S.U. DESIG.
INMU106	IP58A	IC453	A144	N144	E113	IC453 IC09	1-BQC
INMU107	IP58B	IC453	B437	N437	E114	IC453 IC09	1-BQC
2NMU106	2P58A	2C453	A143	N143	E113	2C453 2C09	2-BQC
2NMU107	2P58B	2C453	B438	N438	E114	2C453 2C09	2-BQC

BECHTEL ANN ARBOR, MICHIGAN		
MIDLAND PLANT UNITS 1 & 2 CONSUMERS POWER COMPANY		
SCHEMATIC DIAGRAM MAKE-UP PUMPS		
JOB NO.	DRAWING NO.	REV.
7220	E231(2) SH.15	2

"I certify that the image contained on this frame was made in the normal and regular course of business, on the data stated below and that it is an accurate reproduction of the document submitted to the contractor for filming, by Bechtel Power Corporation."

1-20-82 C. Waxton
DATE CAMERA OPERATOR CONTRACTOR'S SUP'VE. OR MANAGER

16X

RIDS

8205130649

