


STATE	FEDERAL PROJECT NO.	SHEET	TOTAL SHEETS
7 CALIF.			
DATE	DATE	DATE	DATE
04 AUG 84	84	20.5	8

COORDINATE BEARINGS AND DISTANCES SHOWN ARE ON THE CALIFORNIA COORDINATE SYSTEM ZONE. MULTIPLY DISTANCES SHOWN BY TO OBTAIN GROUND LEVEL DISTANCES.

ALAMEDA COUNTY

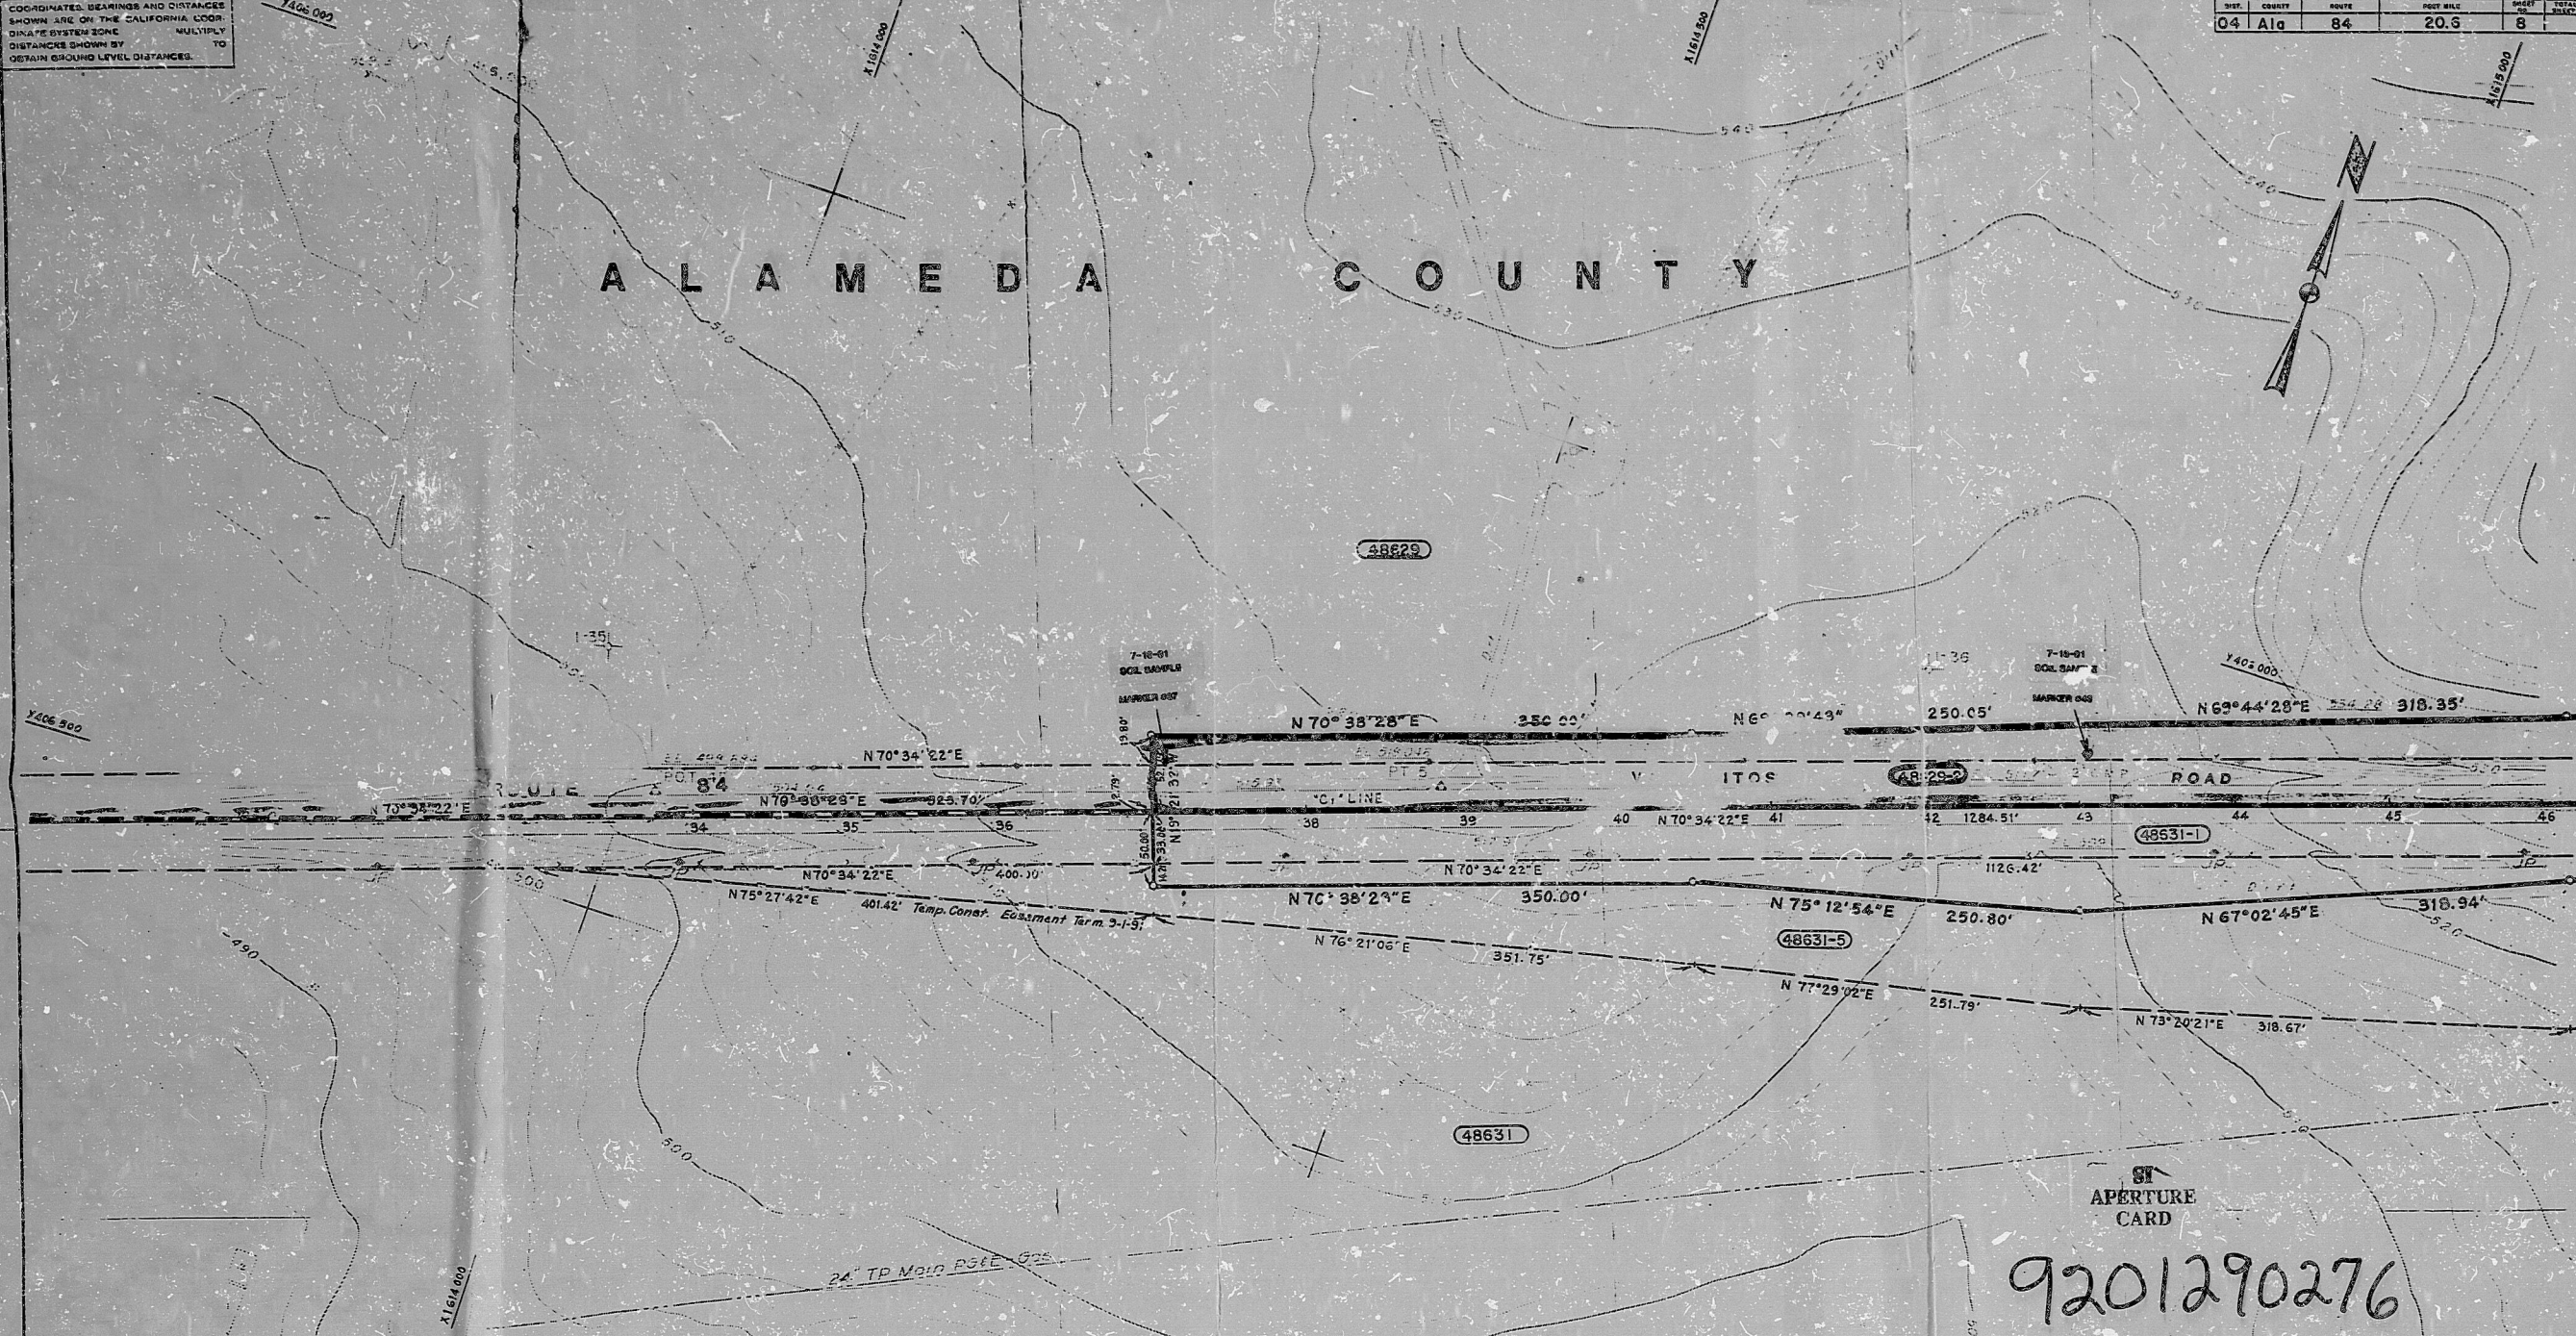

Parcel No.	Grantor	Areas (sq. ft.)				Remarks	Recordation		
		Total	R/W	Rem.	Excess		Info	Date	Book or Page or
48629-2	General Electric Company	192,374	11,602.2			in the road			
48631-1	Coleman Foley & Catherine Foley	854,174	11,602.2			in the road			
48631-5						in the road			

9201290276

STATE OF CALIFORNIA ROUTES AND TRANSPORTATION AGENCY DEPARTMENT OF TRANSPORTATION DISTRICT 4		APPRaisal MAP	
DR. BY LGL	DATE 3-90	CO. A1a	RTS 84
CD. BY		DR. NO. A-1068.8	P.N. 20.6

CA 11152	W.C.	APPRaisal	RECORD	NO. OTHER	HOW	OTHER
R/W P.E. RM	H-1068.8	A-1068.8				

MAY 31 1990

PDR RIDS

9201290276

