


4248-00-1607.00
F413-07-08
REV

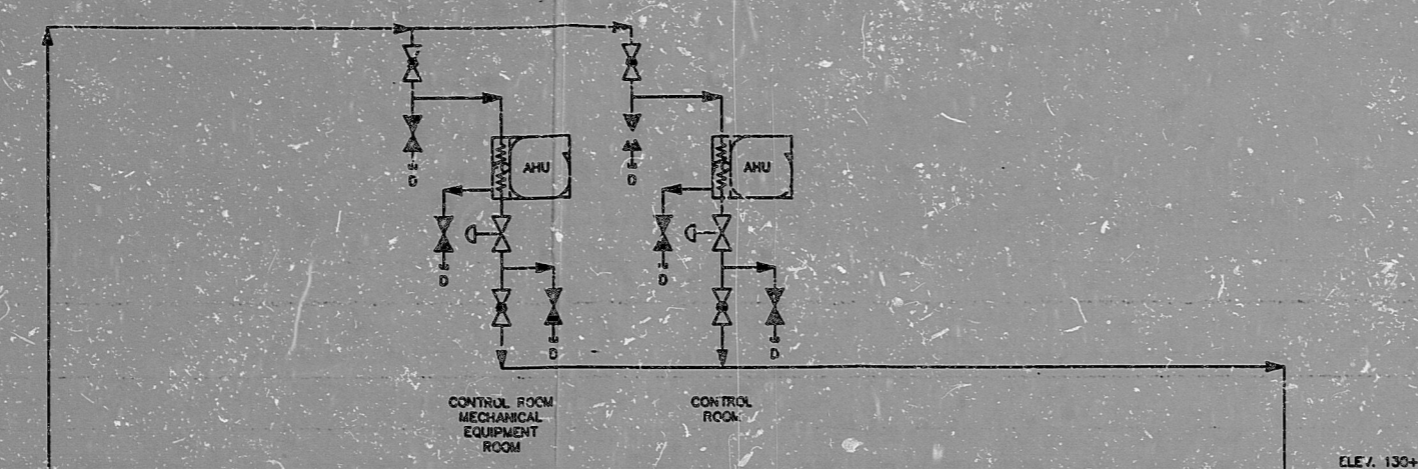

ESSENTIAL LOADS
DIVISION I SUPPLY
F413-07-07
EC J-1

ESSENTIAL LOADS
DIVISION I RETURN
F413-07-07
EC J-10

DIVISION II
ESSENTIAL CHILLED WATER SYSTEM

SI
APERTURE
CARD

NOTES:
1. ENTIRE DRAWING IS SAFETY
CLASS 3, EXCEPT PIPING
DOWNSTREAM OF DRAIN
ISOLATION VALVES IS
SAFETY CLASS 4.

RAI 410.113

PRELIMINARY

ABB COMBUSTION ENG.
NUCLEAR POWER
COMBUSTION ENGINEERING, INC.

U.S. DEPARTMENT OF ENERGY
SYSTEM 80+™
DESIGN CERTIFICATION

DRAWING TITLE
FLOW DIAGRAM
CHILLED WATER
SYSTEM

DRAWING NO. 4248-00-1607.00 REV
F413-07-08

SCALE: NONE

9202060364

PDR RIDS

9202060364

