


4248-00-1607.00
F413-07-13

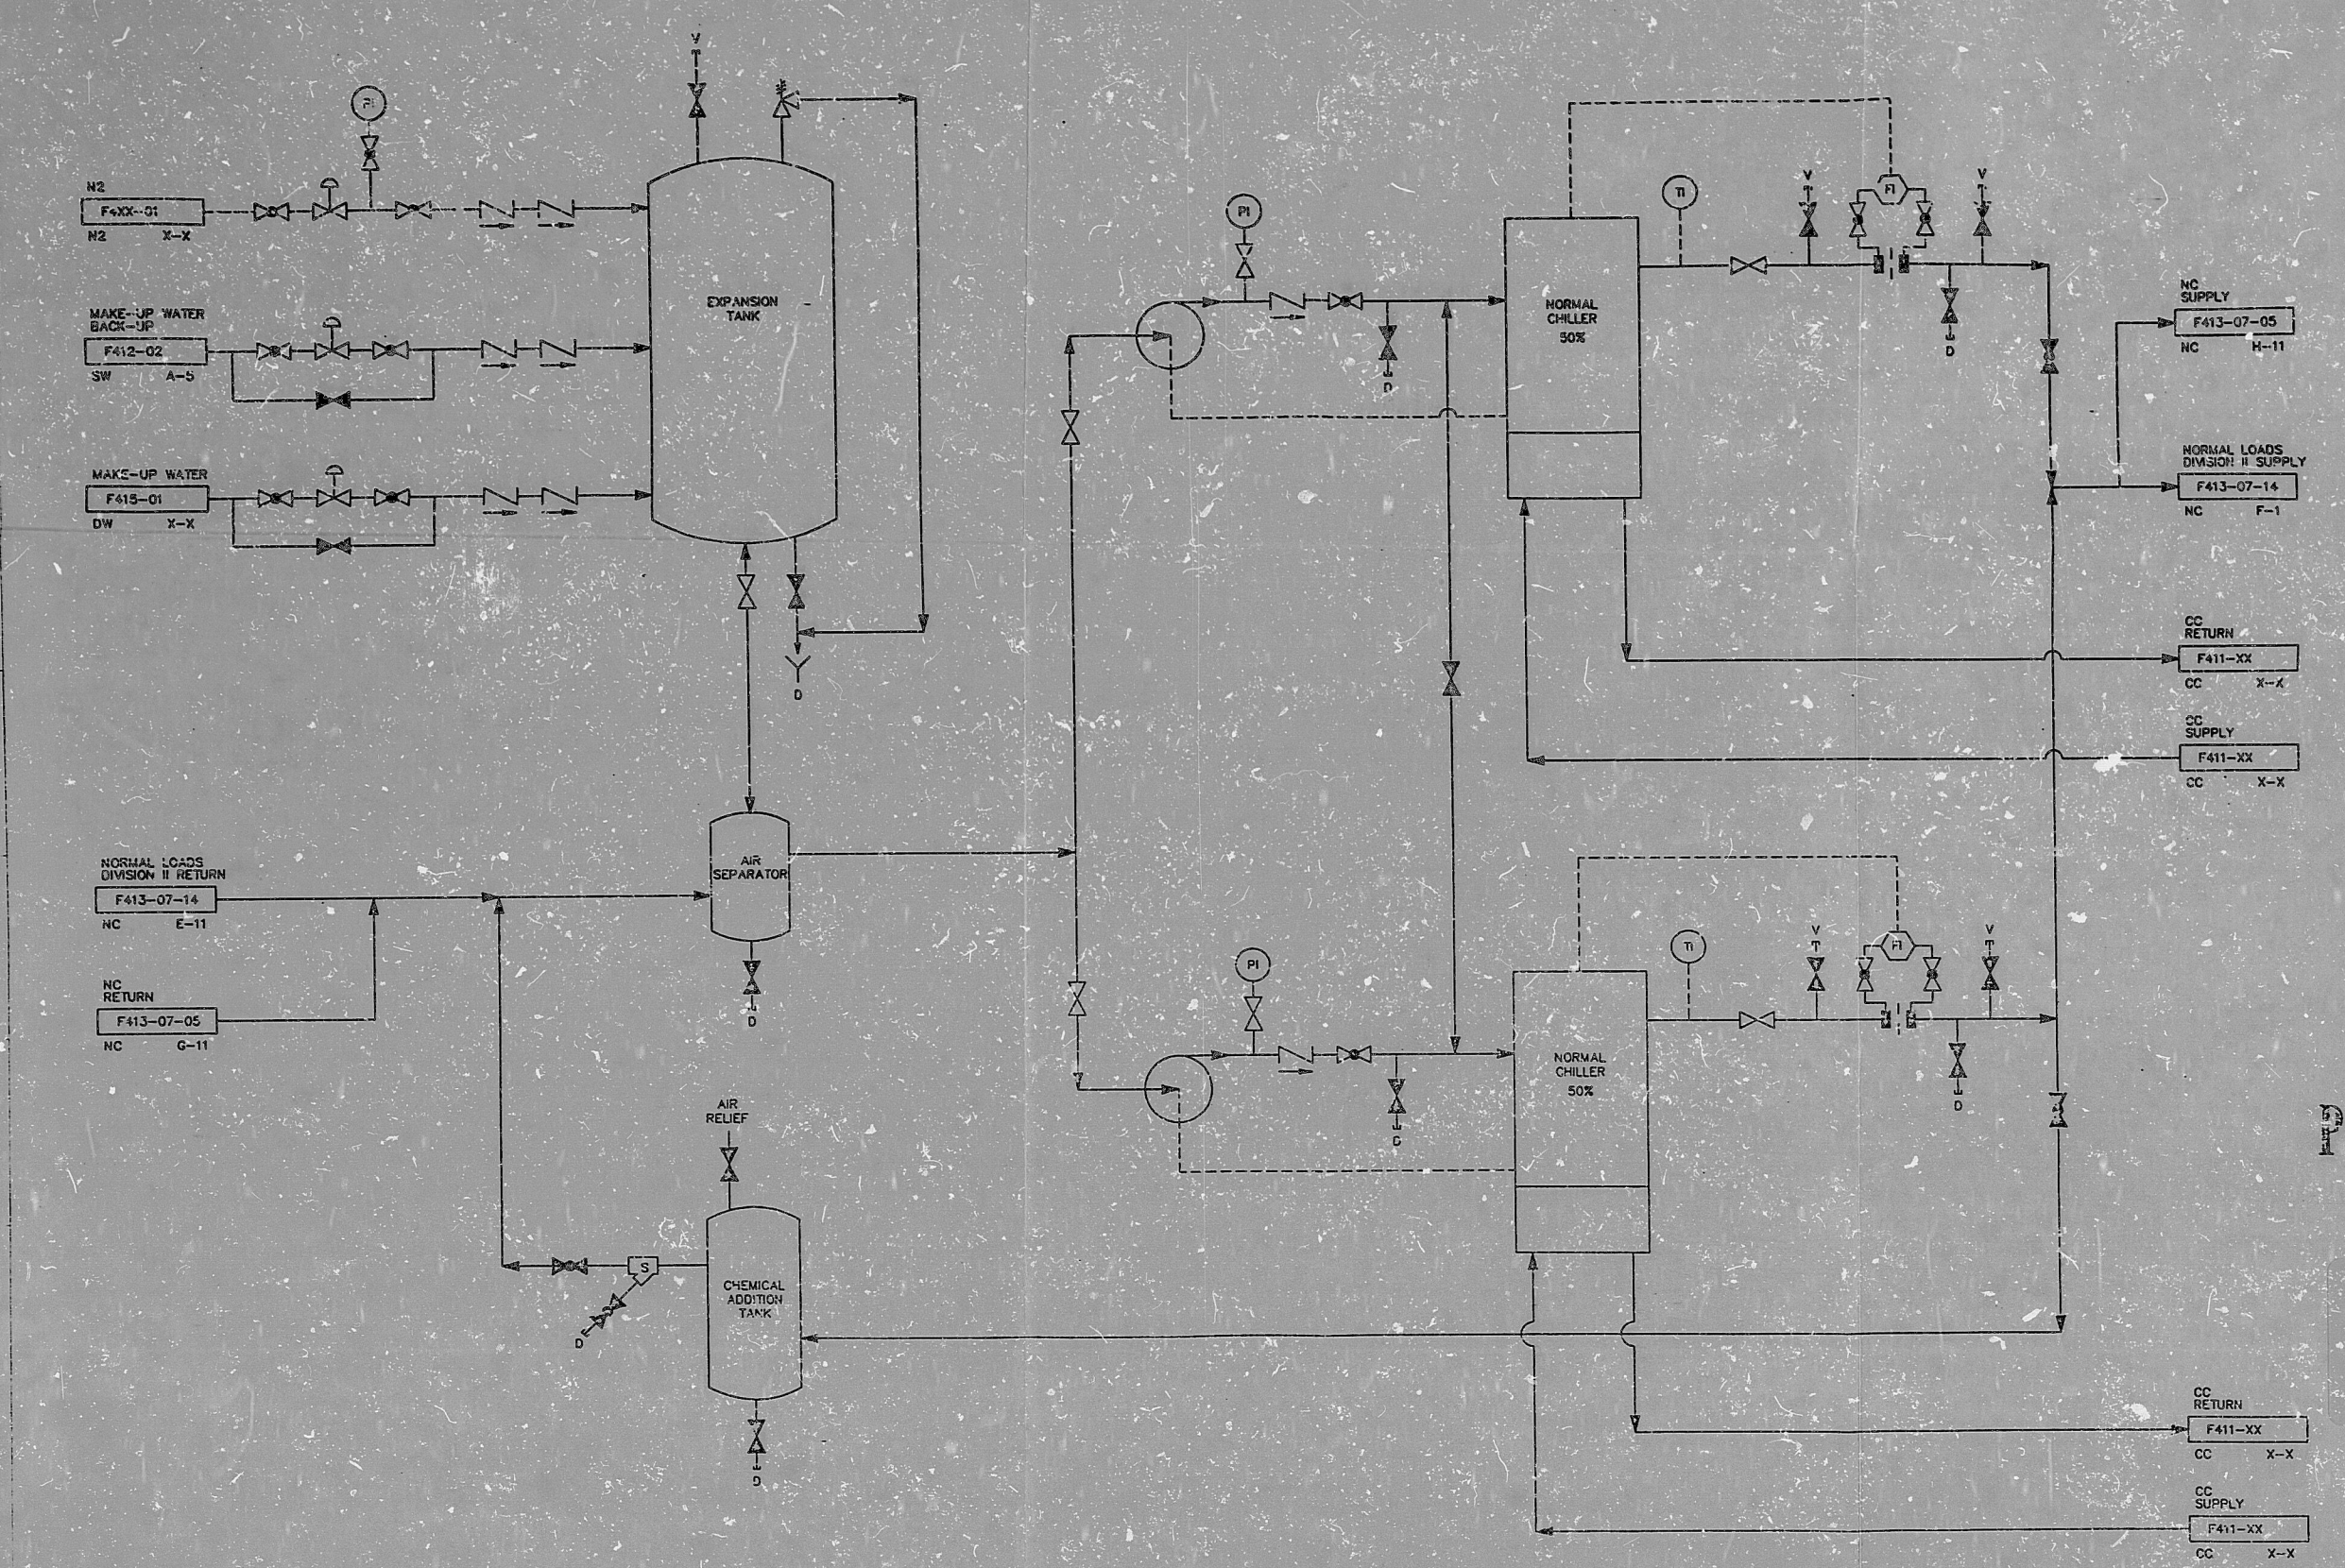

DIVISION II
NORMAL CHILLED WATER SYSTEM

NOTES:
1. ALL PIPING AND COMPONENTS
ARE SAFETY CLASS A.
RAI 410.113

SEAL
PRELIMINARY

ABB COMBUSTION ENG.
NUCLEAR POWER
COMBUSTION ENGINEERING, INC.
U.S. DEPARTMENT OF ENERGY
SYSTEM 80+™
DESIGN CERTIFICATION
DRAWING TITLE
FLOW DIAGRAM
CHILLED WATER
SYSTEM
DRAWING NO: 4248-00-1607.00 REV
F413 07-13
SCALE: NONE

SI
APERTURE
CARD

9202060394

PDR RIDS

9202060394

